



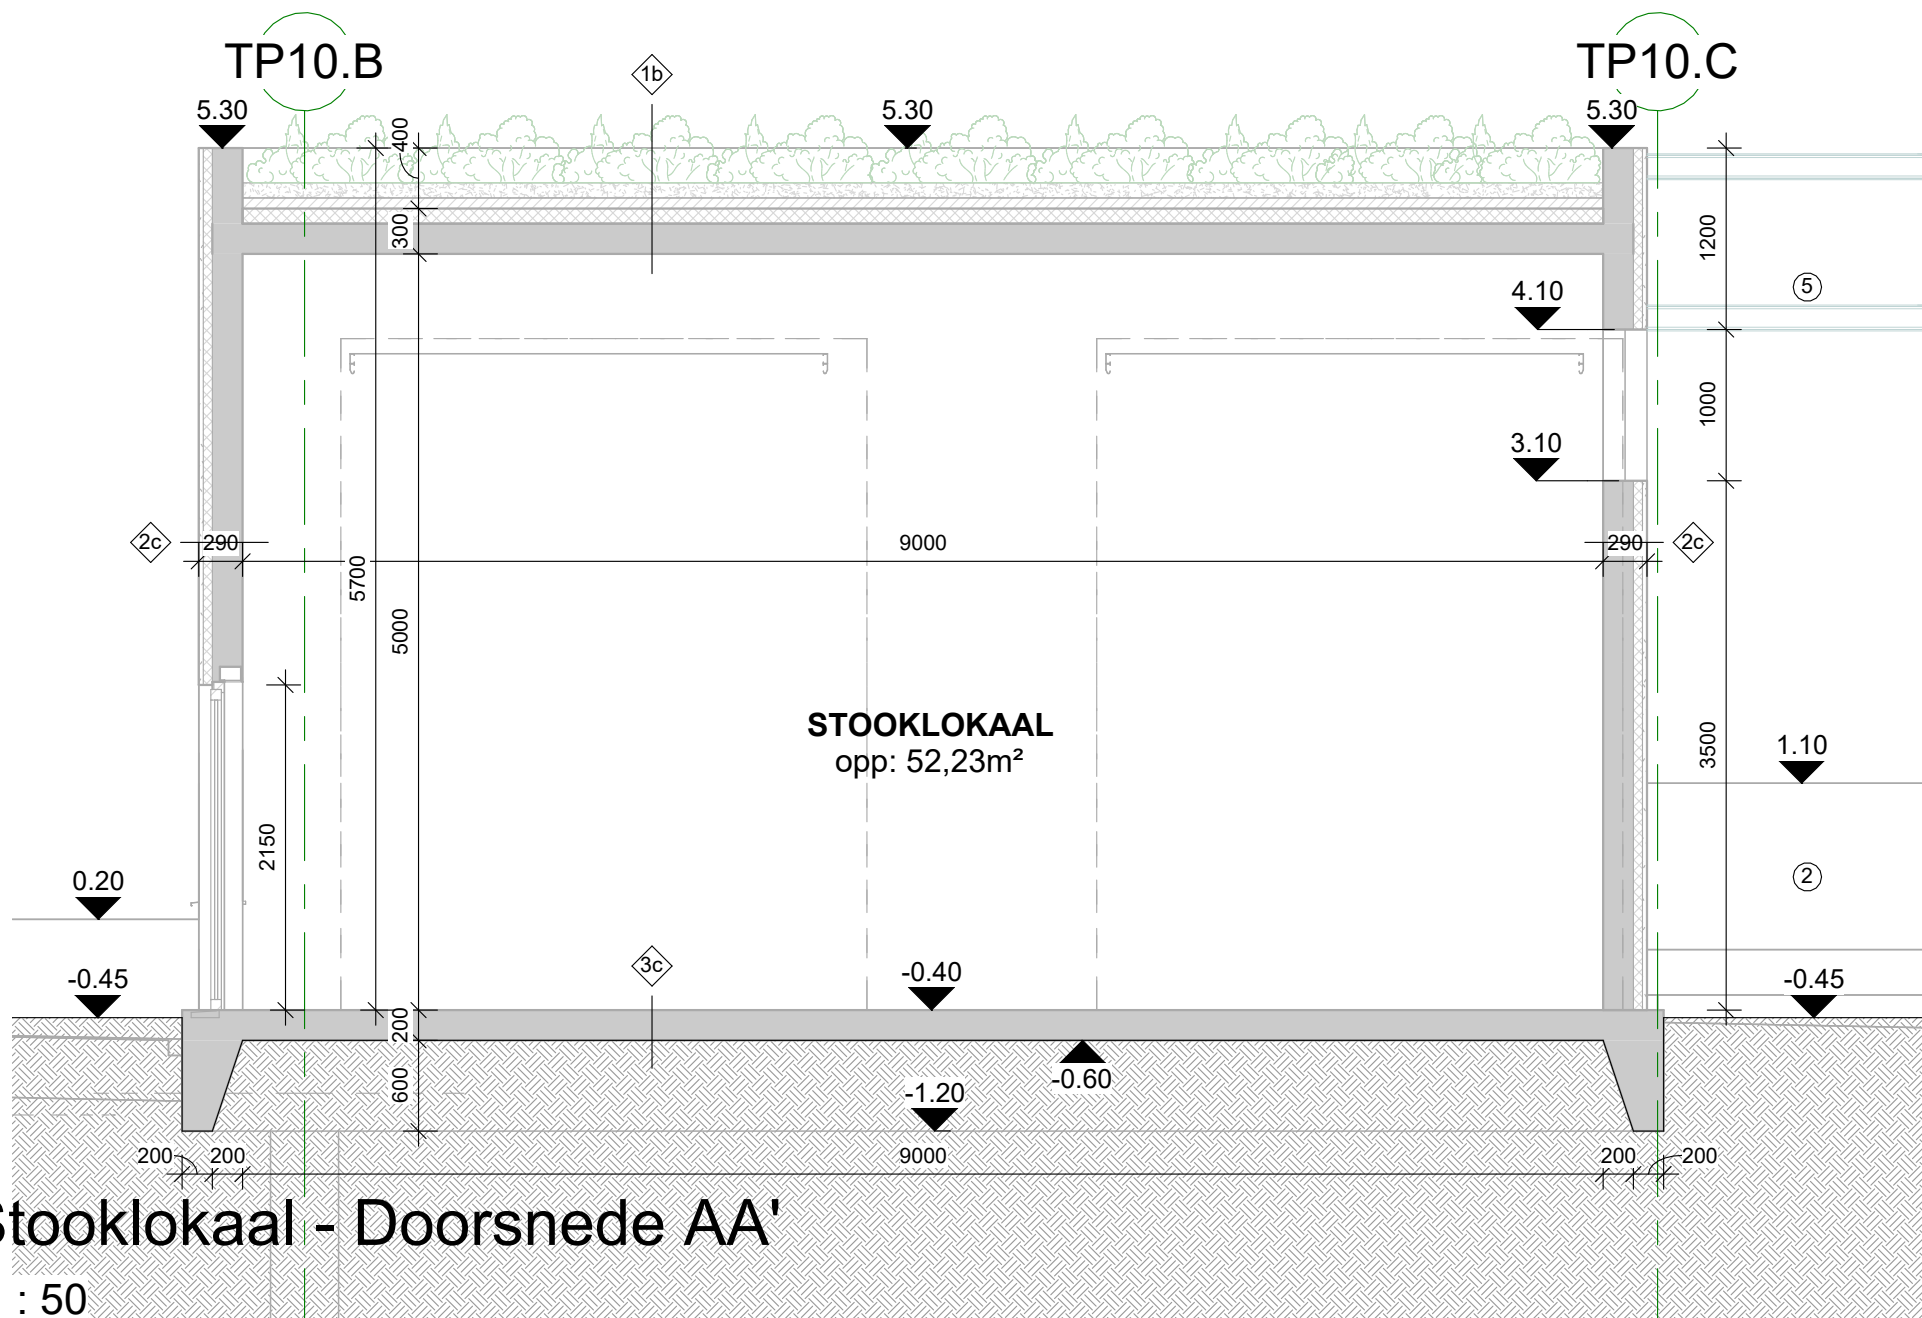

Project STT Gent TP10
Dossier: 24.153

Plan: BA_Stooklokaal_S_N_01_Snede AA' NT
NR: BA-B-S-N-01
Datum: 10/10/2024 **Revisie:**

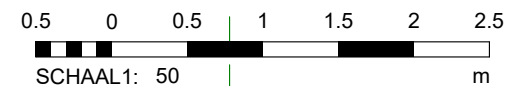

Stranger.