


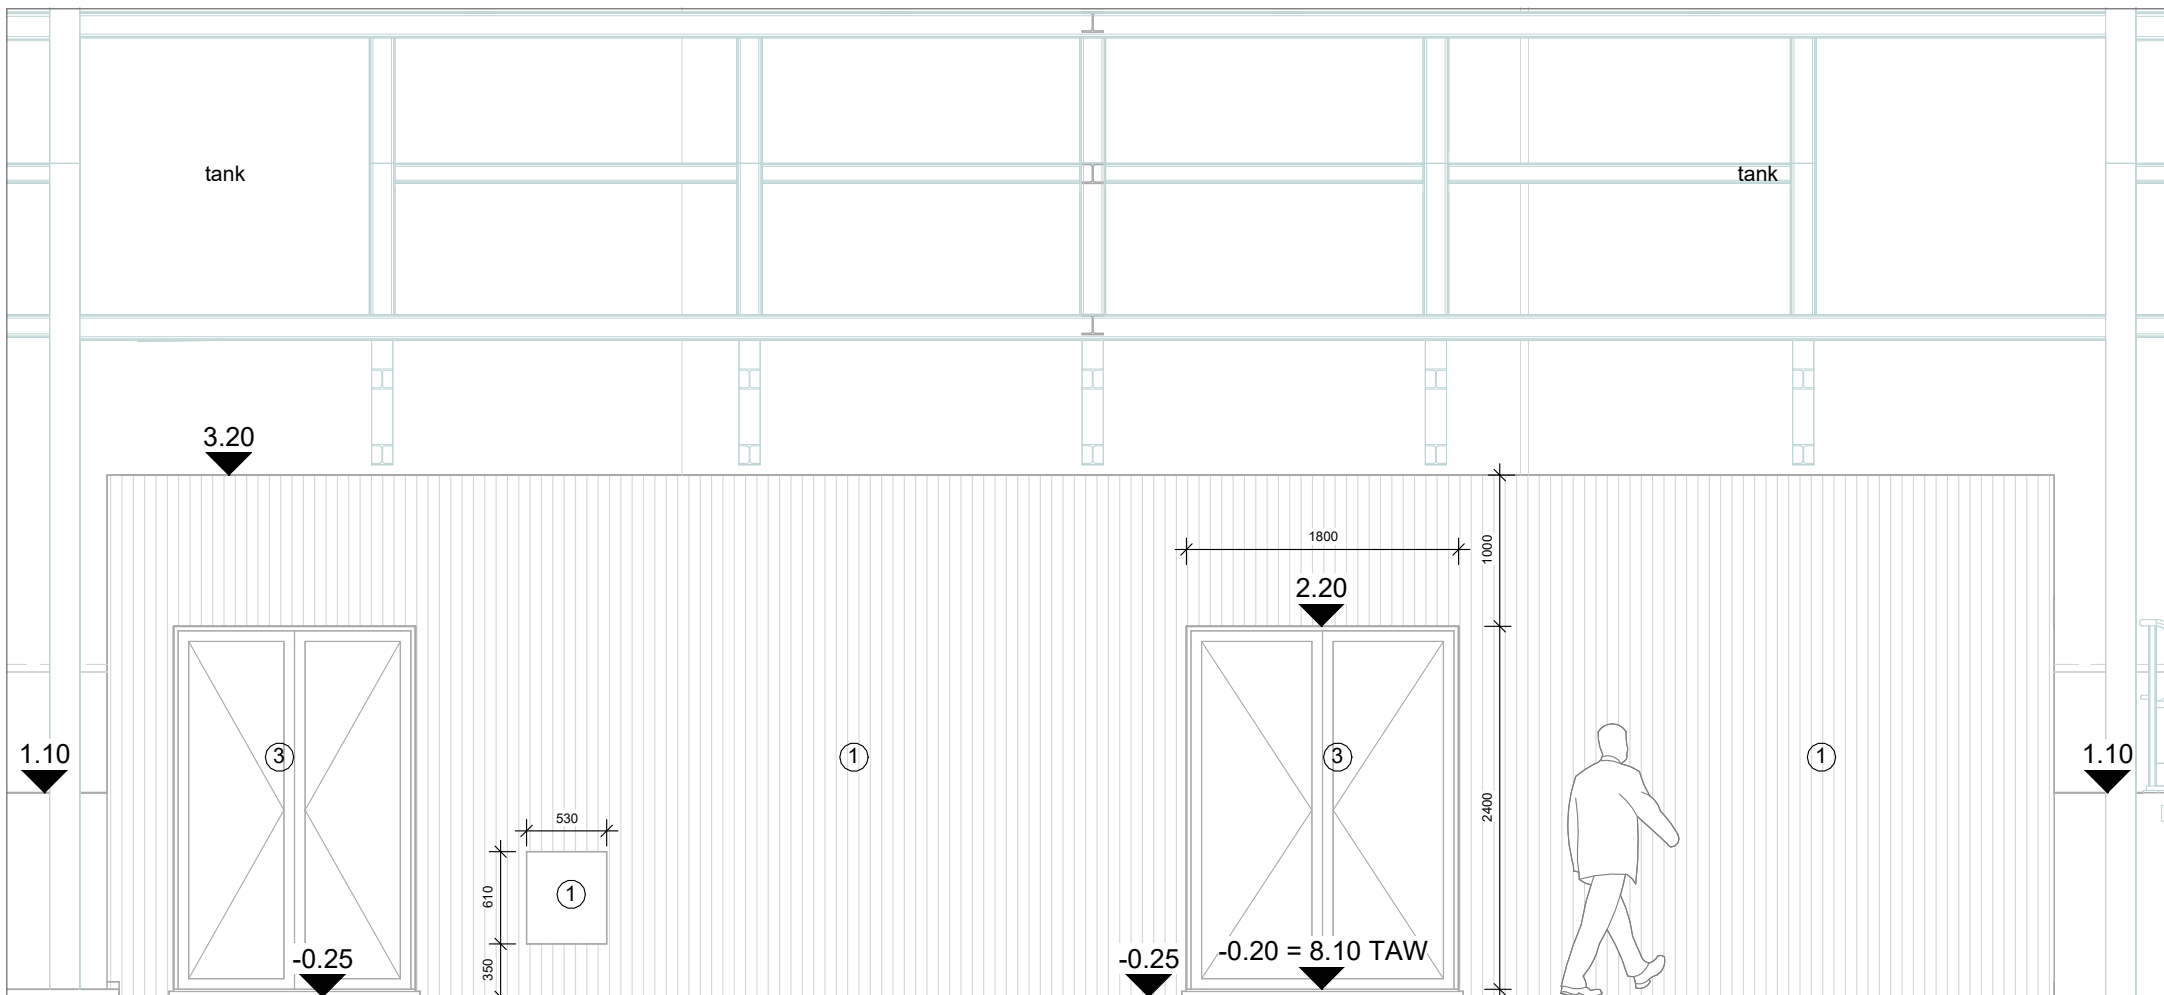

Elektriciteitslokaal - Linkergevel

1 : 50

Project STT Gent TP10

Dossier: 24.153

Plan: BA_Elektriciteitslokaal_G_N_02_Gevel links NT

NR: BA-A-G-N-02

Datum: 10/10/2024

Revisie:



Stranger.