


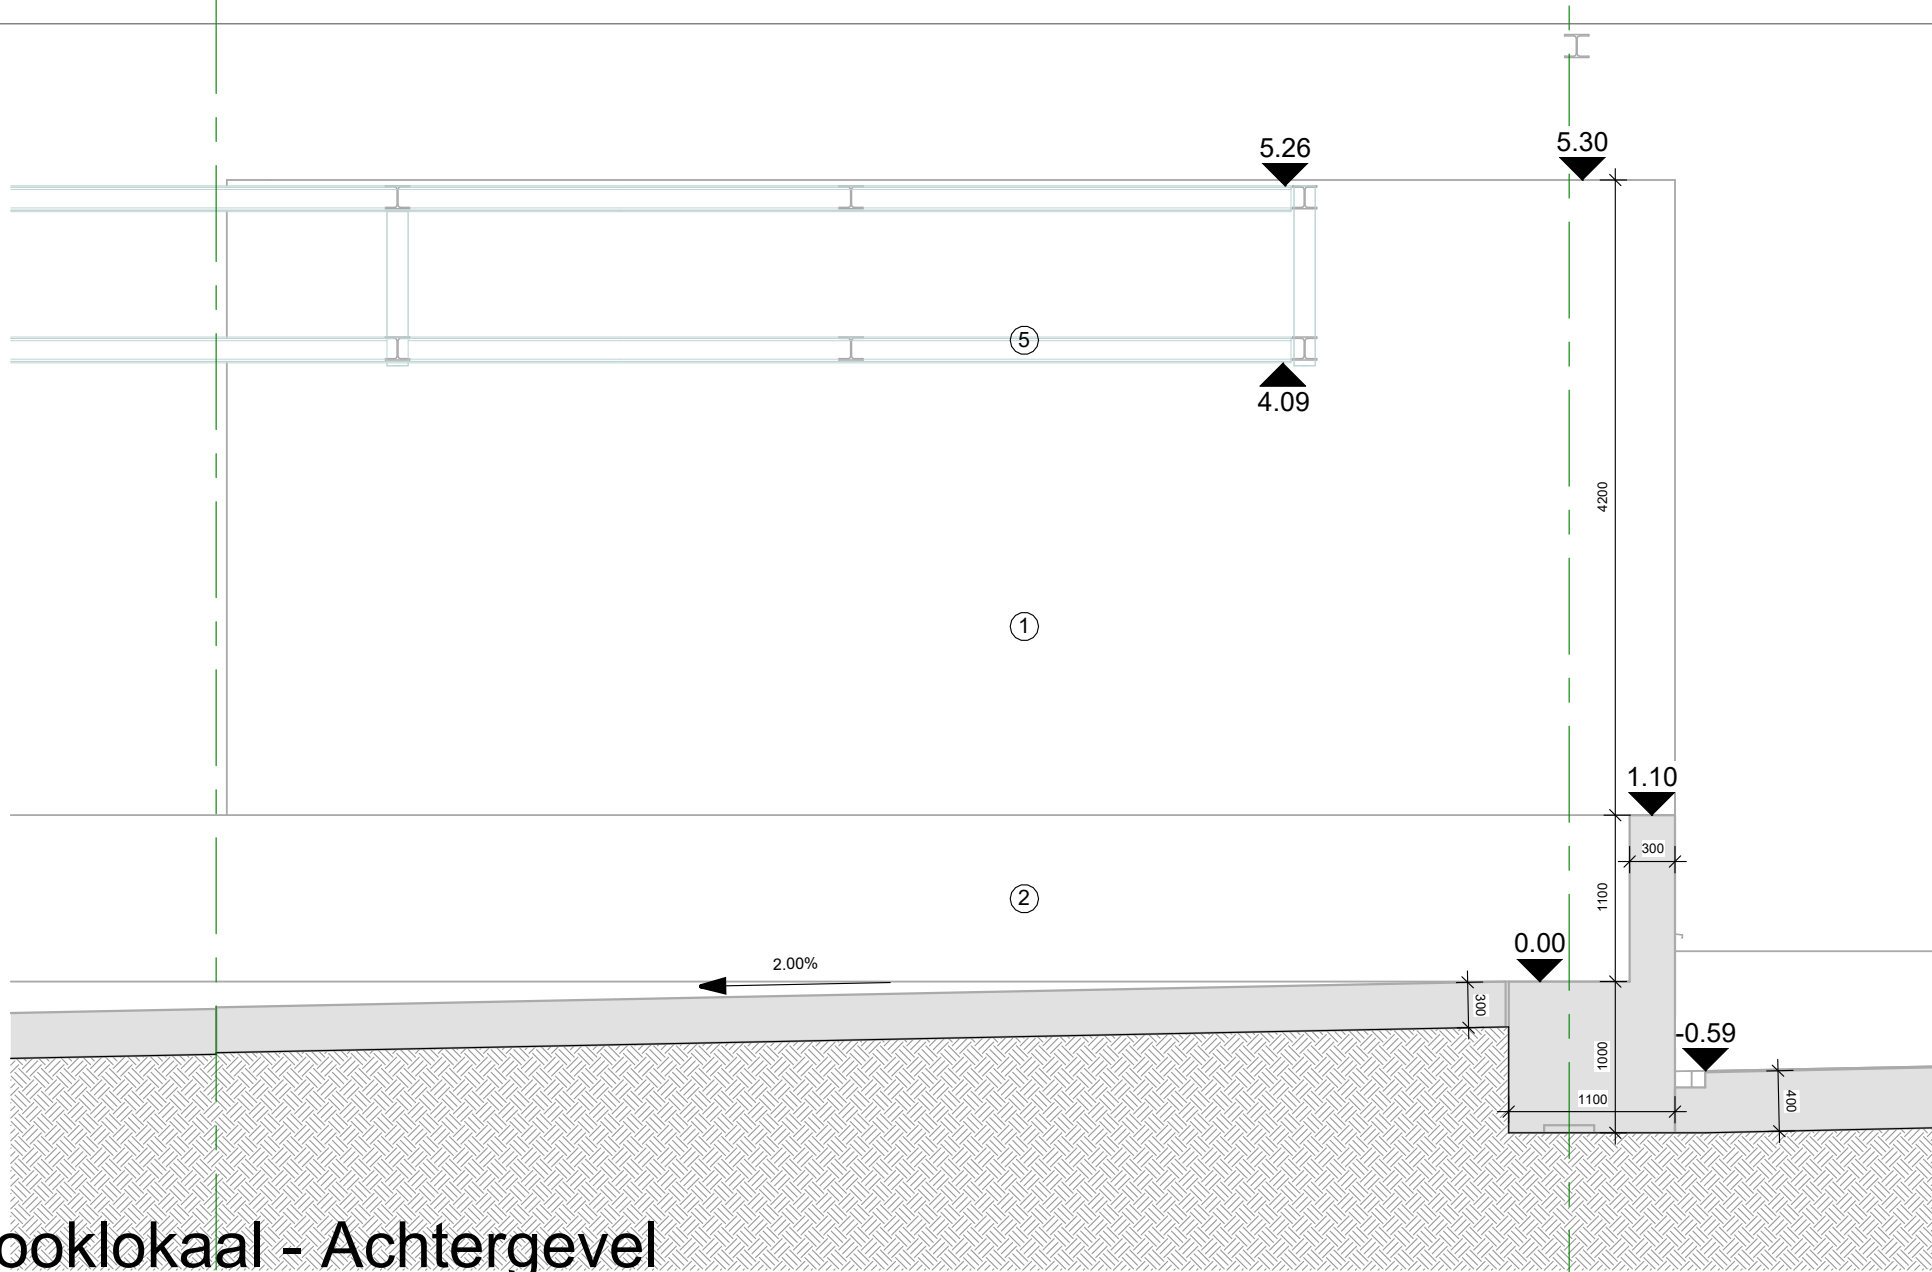


# Stooklokaal - Achtergevel

1 : 50

**Project** STT Gent TP10  
**Dossier:** 24.153

**Plan:** BA\_Stooklokaal\_G\_N\_03\_Achtergevel NT  
**NR:** BA-B-G-N-03  
**Datum:** 10/10/2024 **Revisie:**

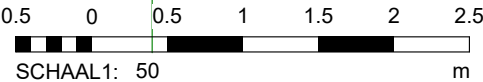

**Str  
ang  
er.**