


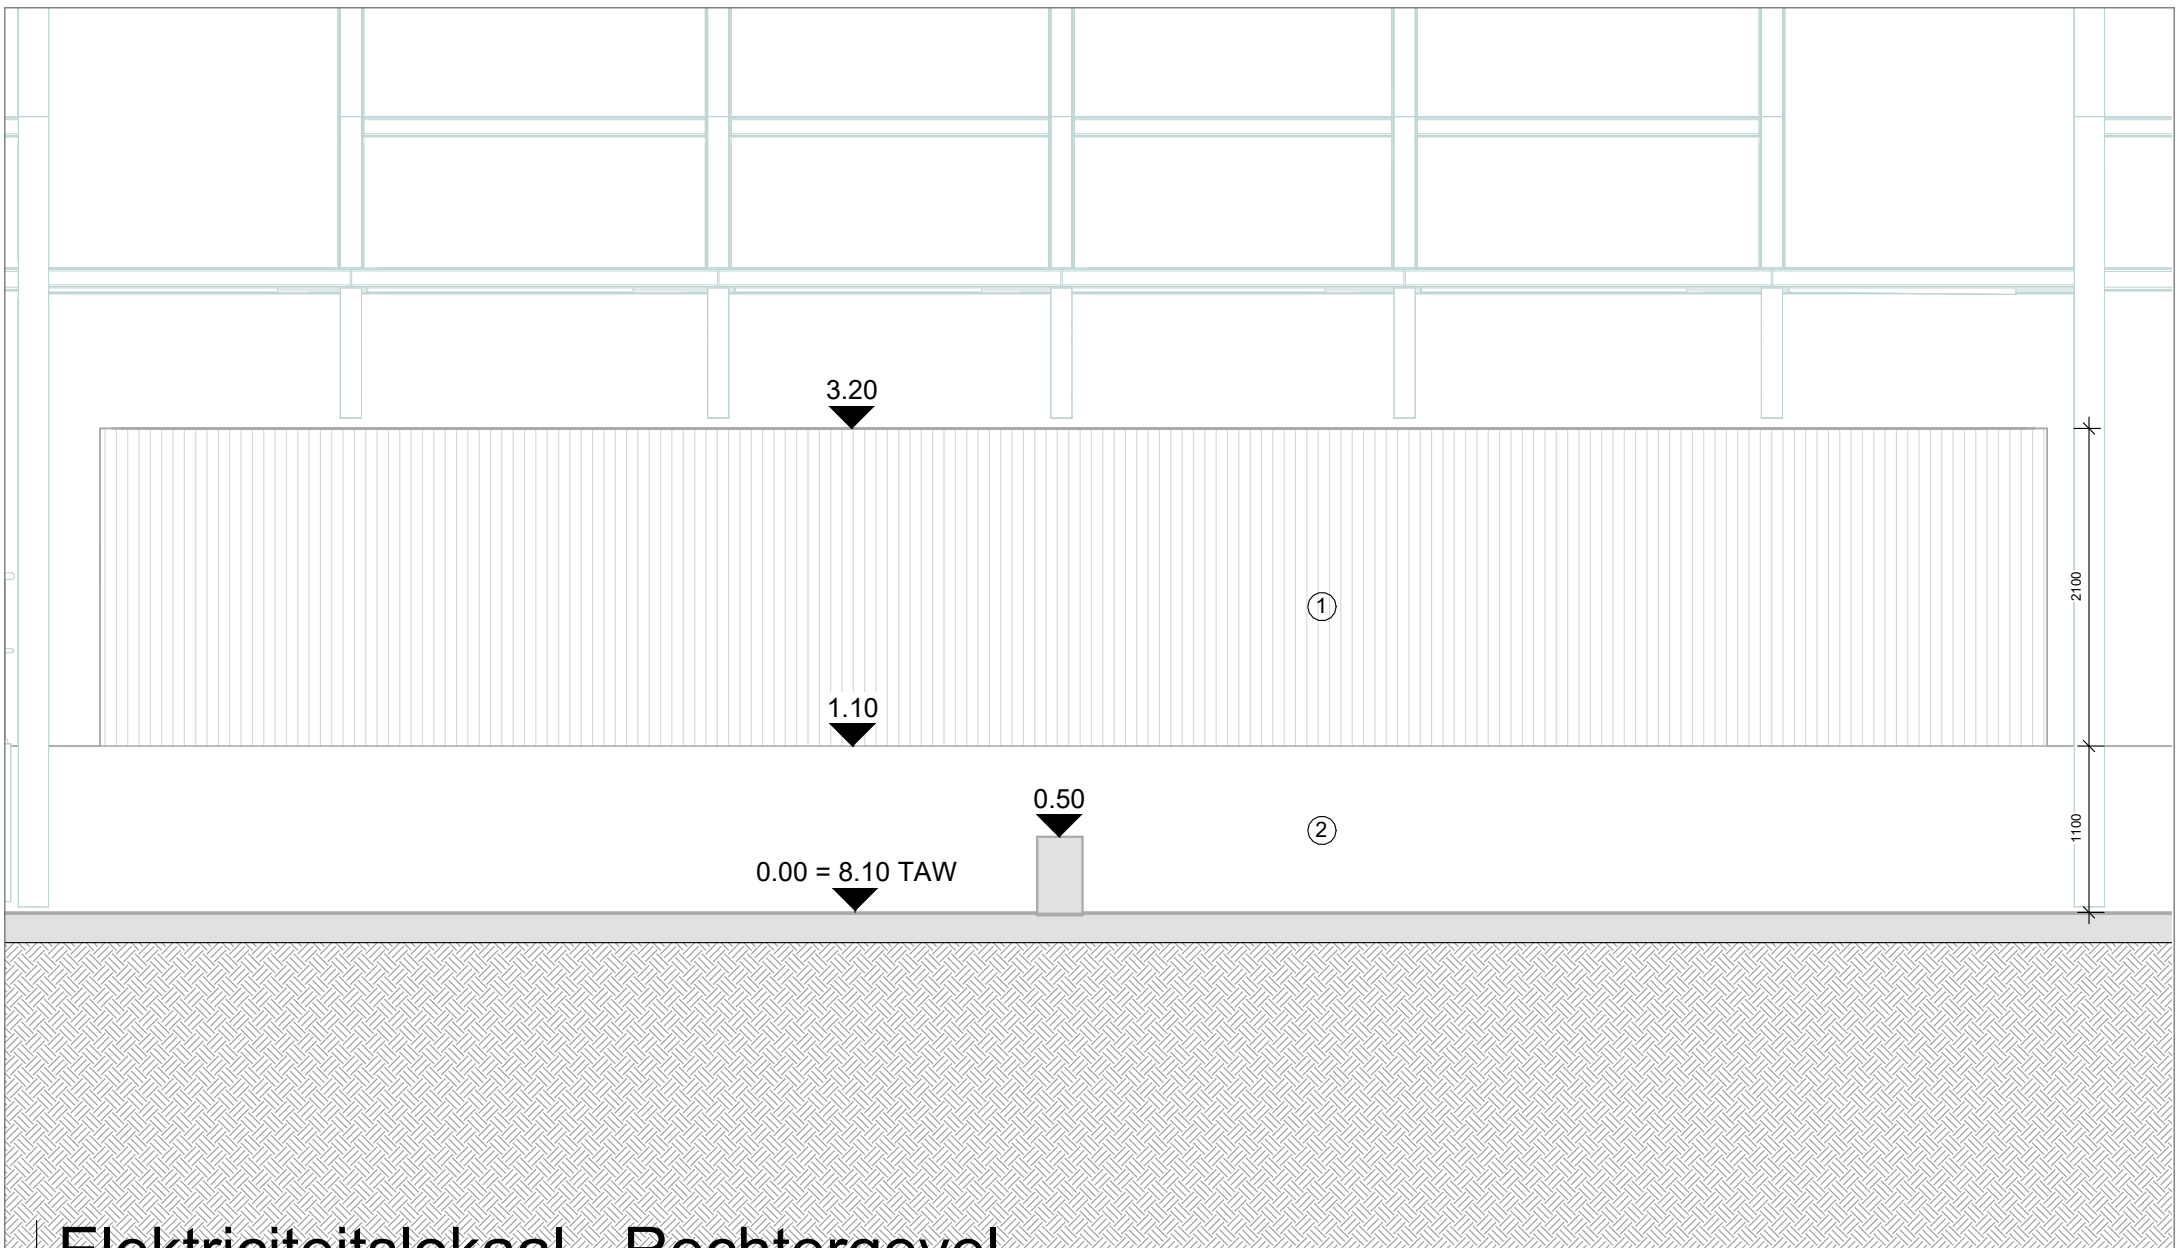

Elektriciteitslokaal - Rechtergevel

1 : 50

Project STT Gent TP10
Dossier: 24.153

Plan: BA_Elektriciteitslokaal_G_N_04_Gevel rechts NT
NR: BA-A-G-N-04
Datum: 10/10/2024 **Revisie:**

