


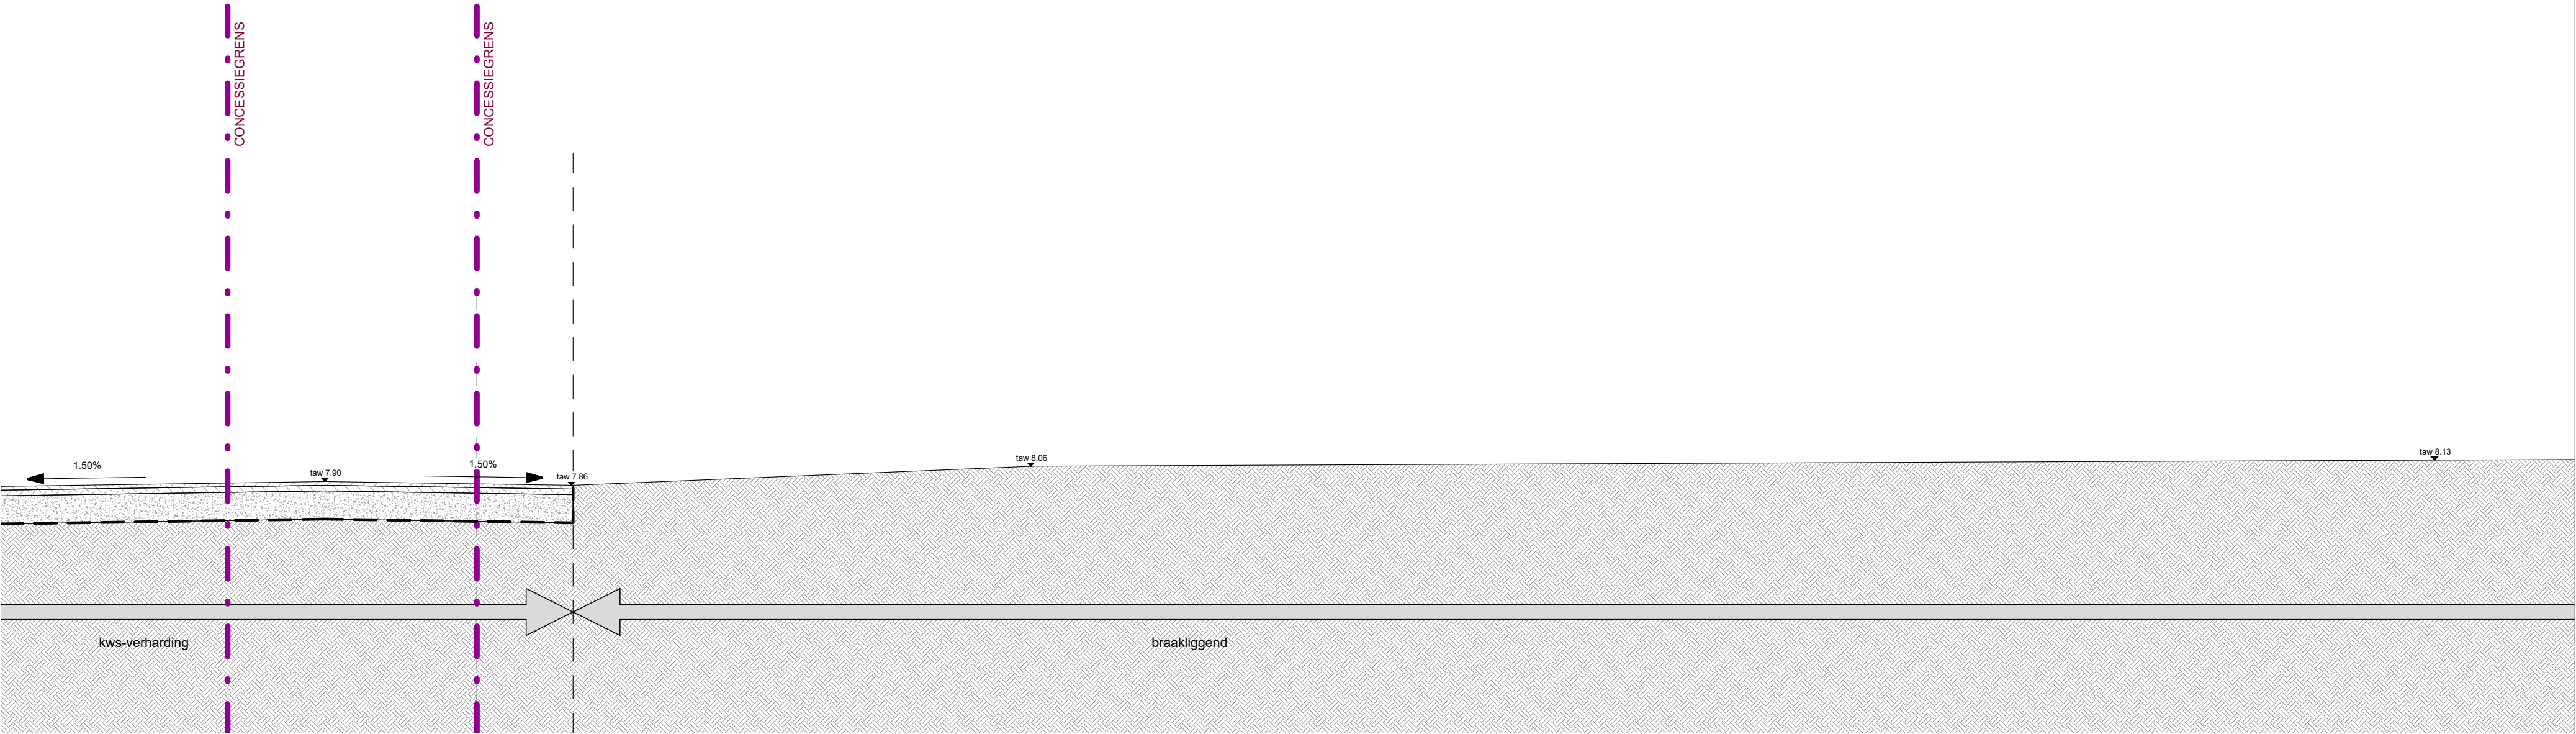

Verharding - Dwarsprofiel BT

1 : 50

Project STT Gent TP10
Dossier: 24.153
Plan: BA_Verharding_PRD_B_1_01_23082024_Dwarsprofiel BT
NR: BA-D-PRD-BT-01
Datum: 10/10/2024 **Revisie:**

0.5 0 0.5 1 1.5 2 2.5
SCHAAL1: 50 m

Str
ang
er.