


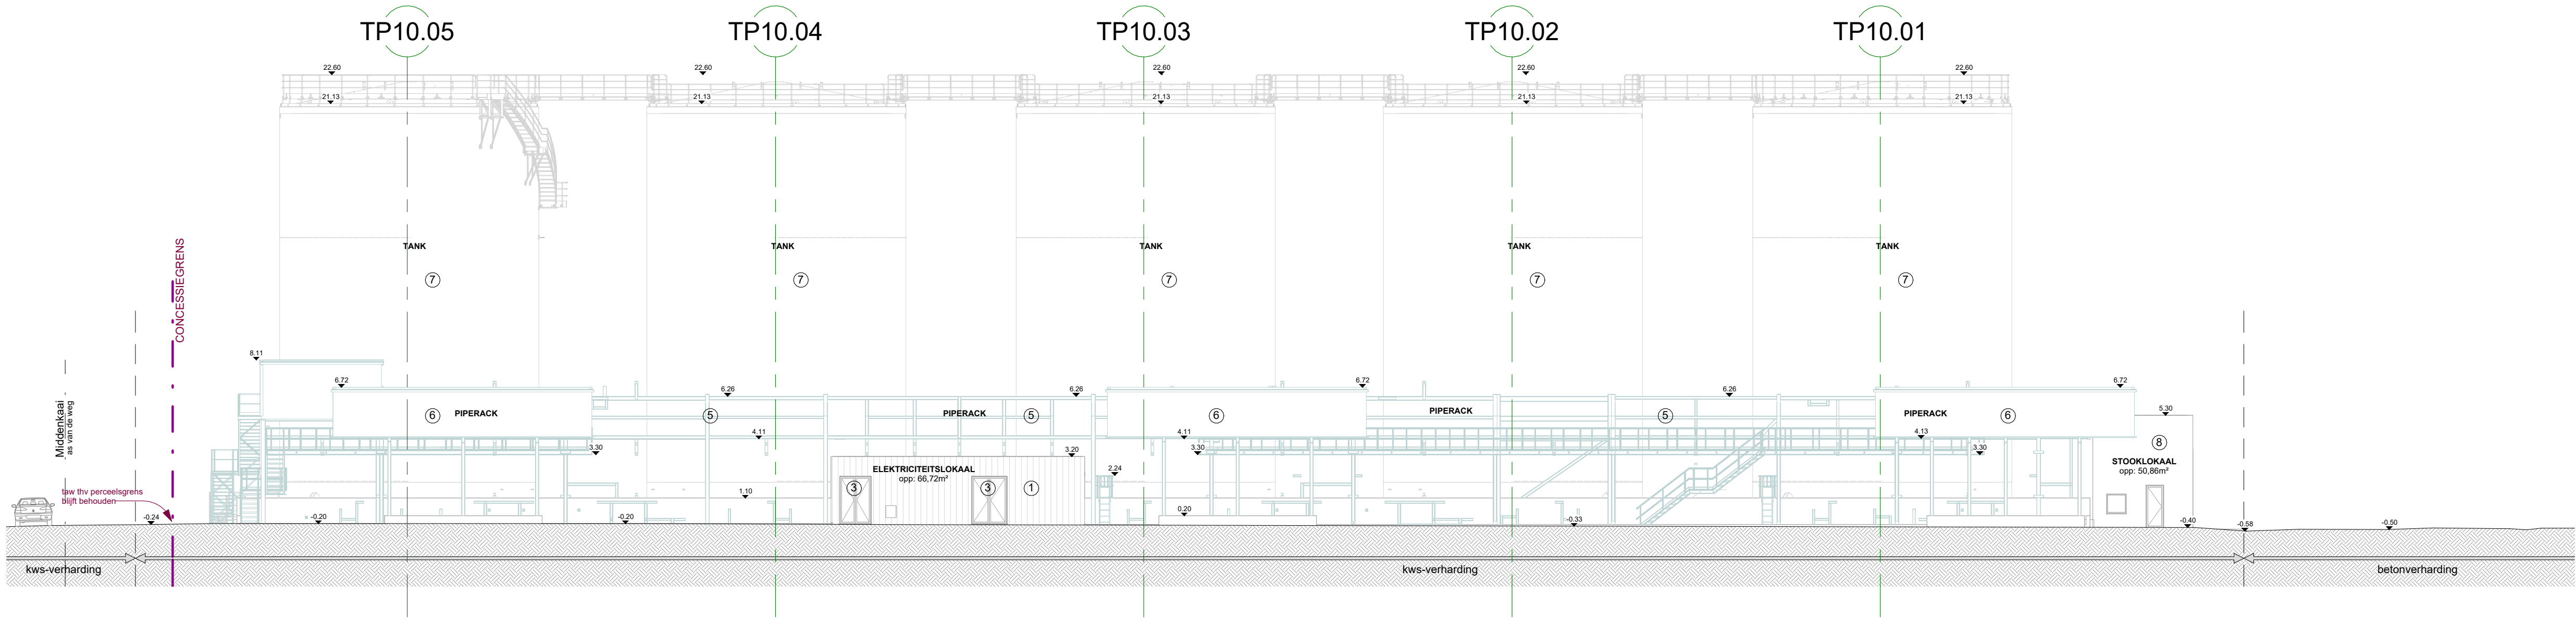

Piperack - Langsprofiel NT

1 : 200

Project STT Gent TP10
Dossier: 24.153
Plan: BA_Piperack_PRL_N_1_01_23082024_Langsprofiel NT
NR: BA-E-PRL-NT-01
Datum: 10/10/2024 Revisie:

