


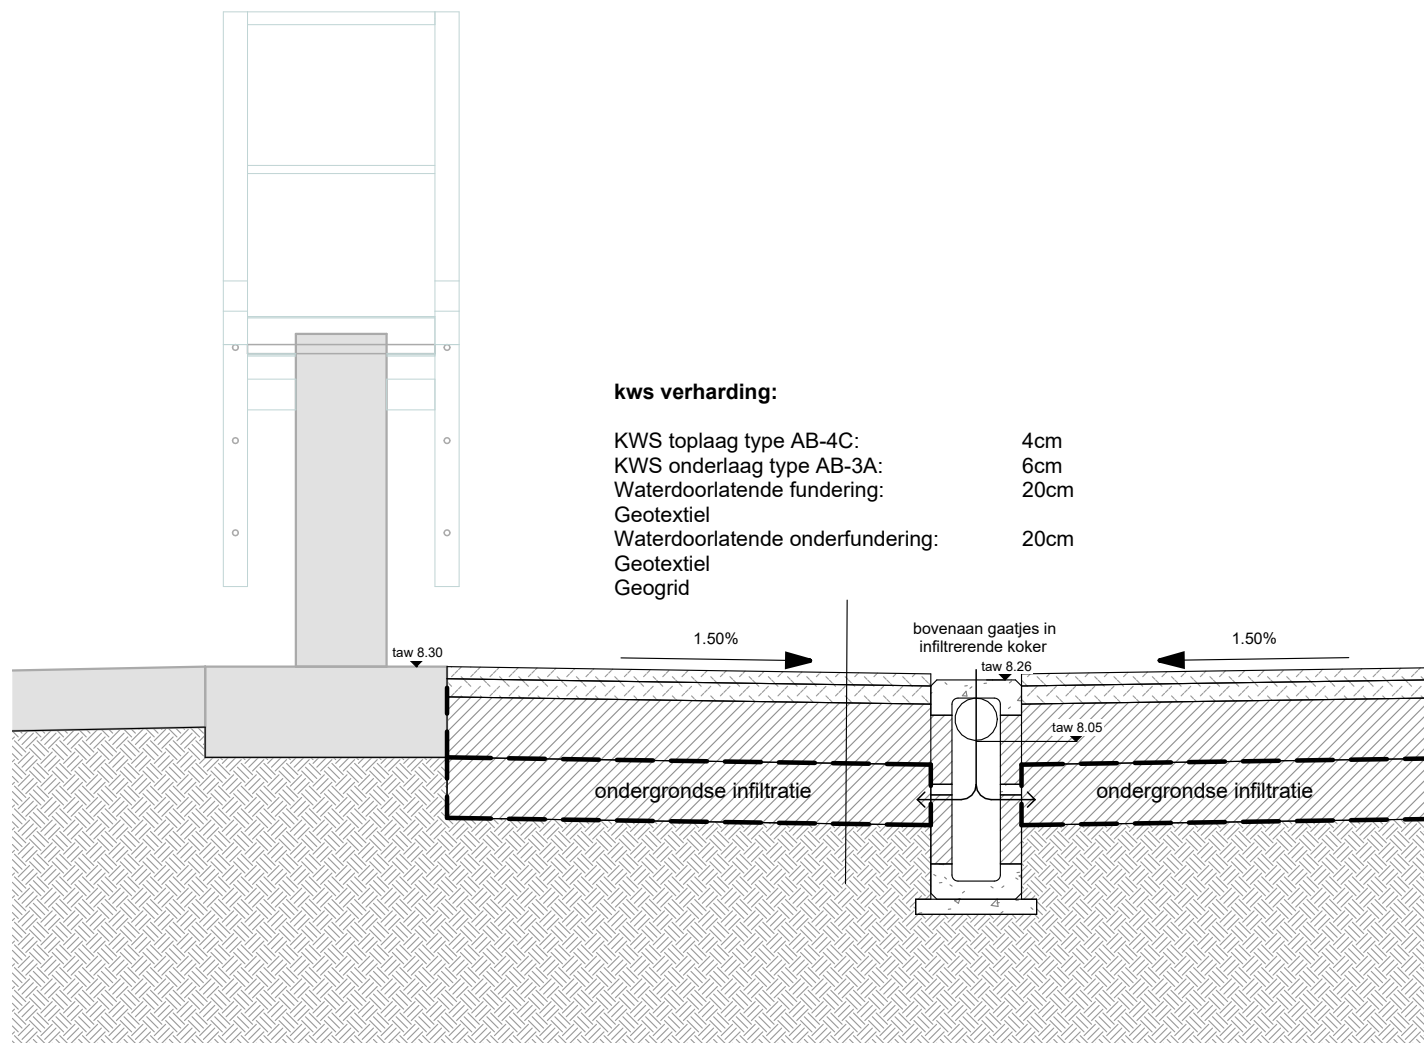

Principesnede ondergrondse infiltratie

1 : 25

Project STT Gent TP10

Dossier: 24.153

Plan: BA_00_T_N_01_Principesnede ondergrondse infiltratie

NR: BA-00-T-N-02

Datum: 10/10/2024

Revisie:



Stranger.