




PRINCIPESNEDE INFILTRATIEBUFFER

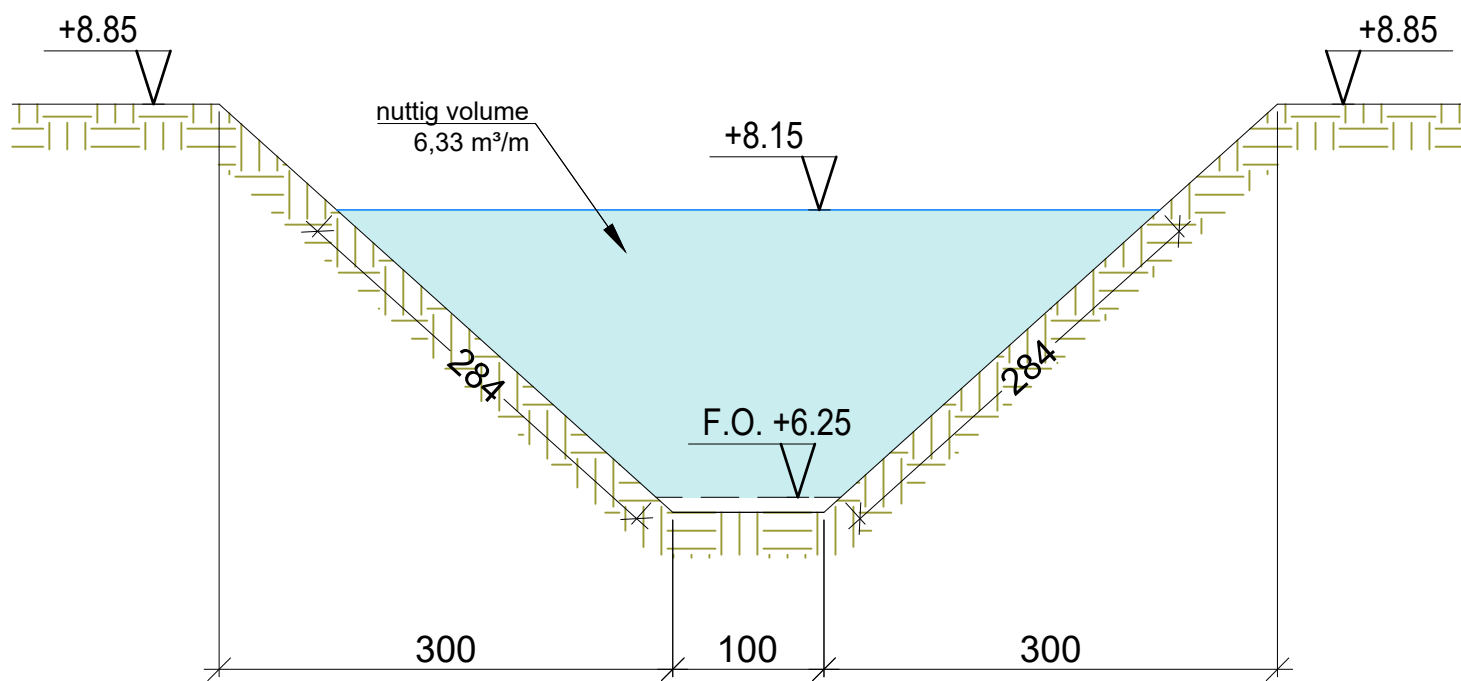

DETAIL OVERSTORTPUT

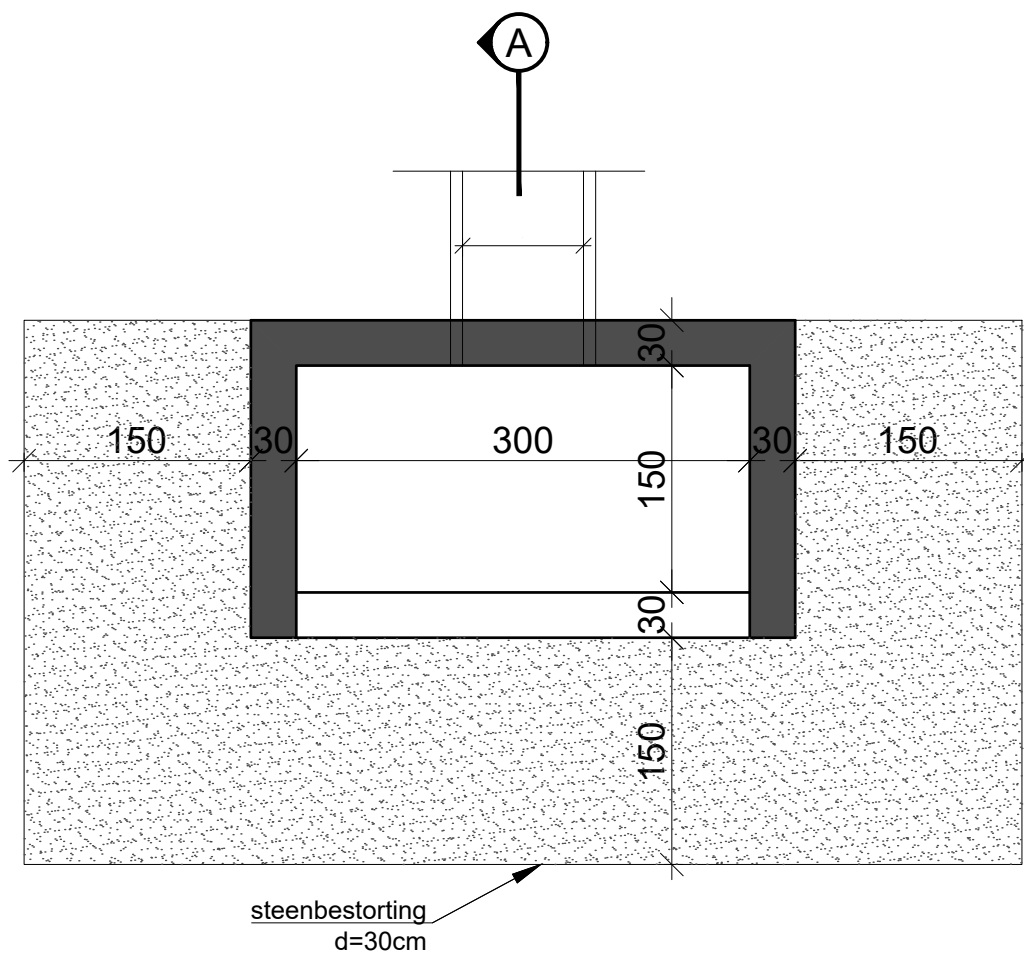

SNEDE A OVERSTORTPUT

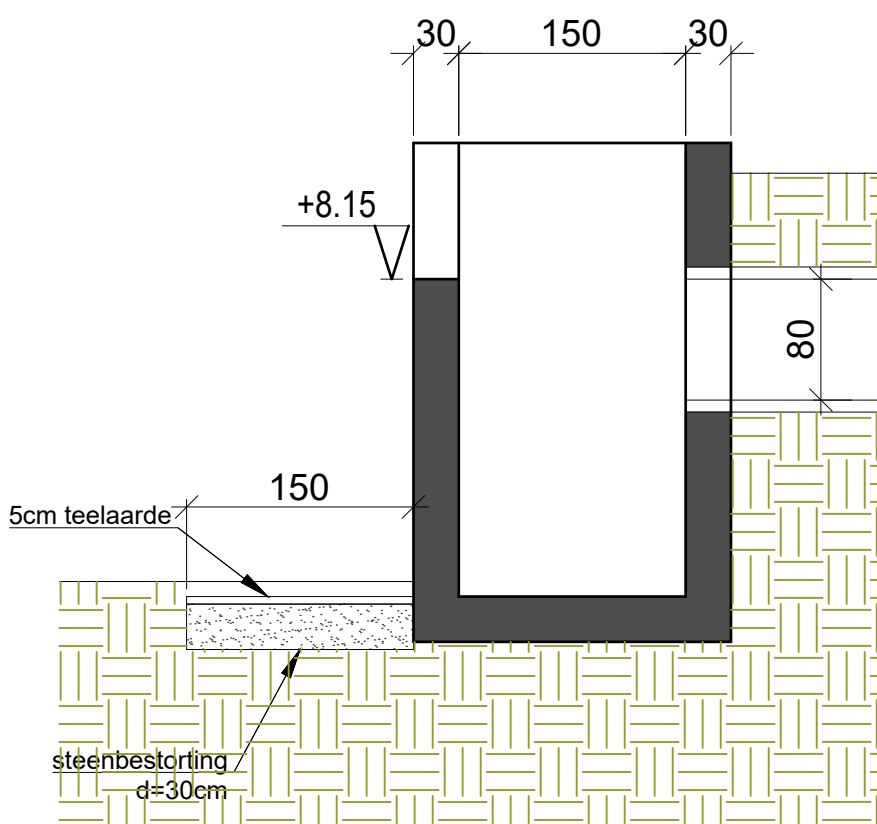

CEMMINERALS n.v.

Christoffel Columbuslaan 37
9042 Gent

datum: 22-04-2025

schaal: 1/50

BA_WADI_C_V_01_DETAILSNEDES-PIV1