


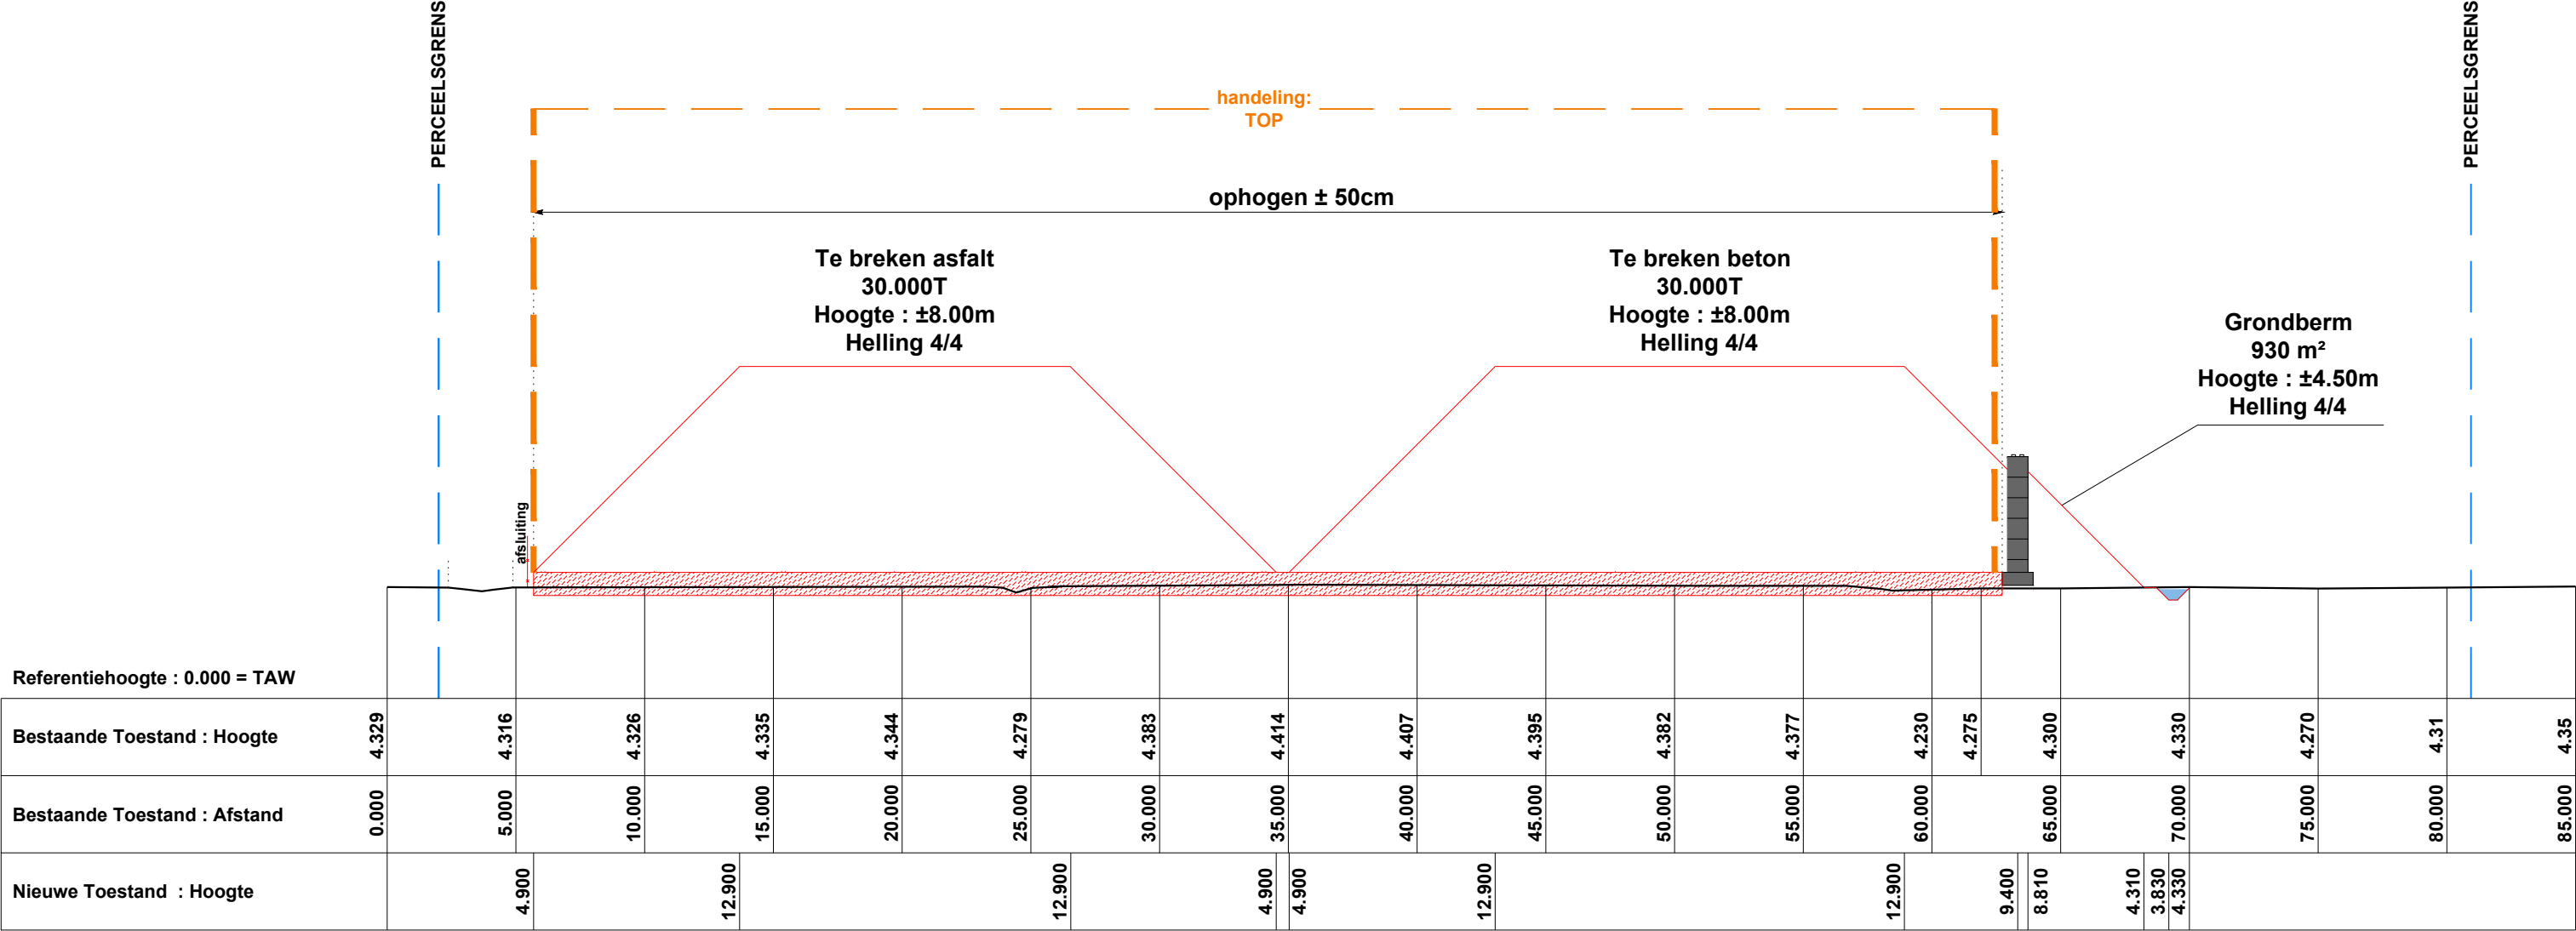

BA_TOP_PRD_BN_01_dwarsprofiel 1



1:250
METER
Alle bemating in cm, tenzij anders vermeld.