



Café 't Kofschip

UITVOERINGSPLAN KELDER

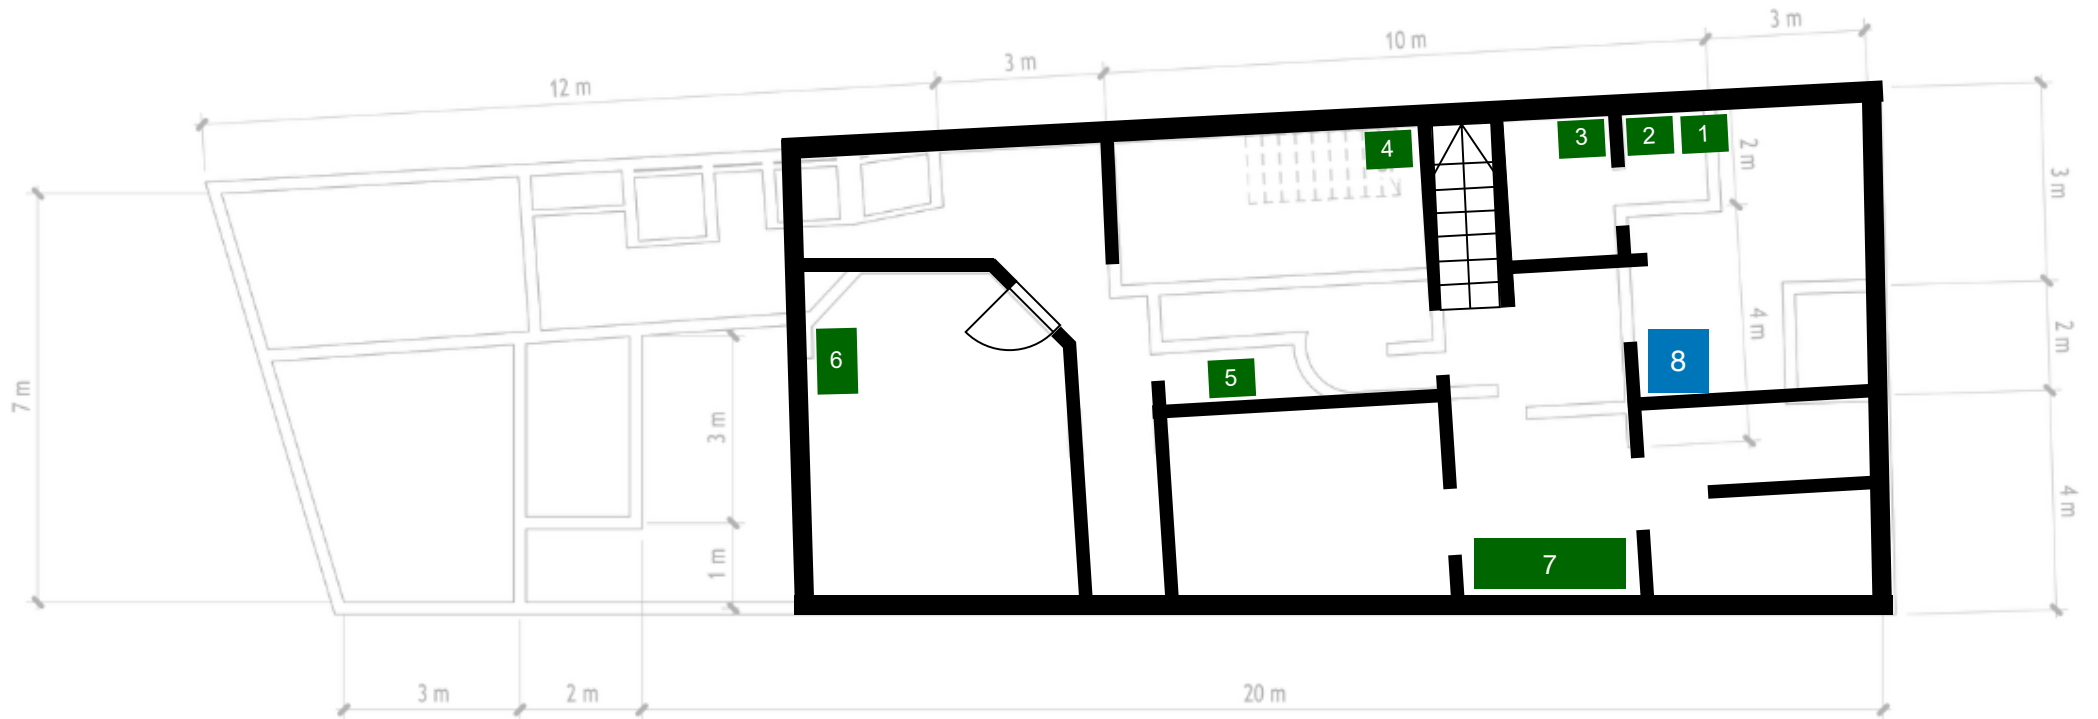

1. Frigo 1 bar 1: 1228 W; R 134A; 1,35 kg; 1,1 dm3
2. Frigo 2 bar 1: 1228 W; R 134A; 1,35 kg; 1,1 dm3
3. Frigo 3 bar 1: 820 W; R 134A; 1,35 kg; 1,1 dm3
4. Bierkoeler bar 1: 2363 W; R 134A; 2,82 kg; 2,3 dm3
5. Frigo bar 2: 1228 W; R 134A; 1,35 kg; 1,1 dm3
6. Bierkoeler backbar: 770 W; R 290; 0,13 kg
7. Diepvriezer: 130 W; R 600A; 0,07 kg
8. Luchtcompressor: 1100 W;

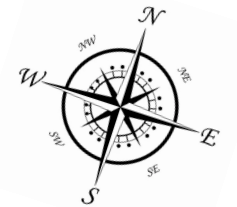

Schaal: 1:125

