



Café 't Kofschip
RIOLERINGSPLAN

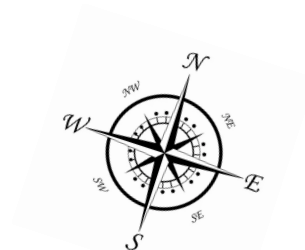

SCHAAL: 1:125

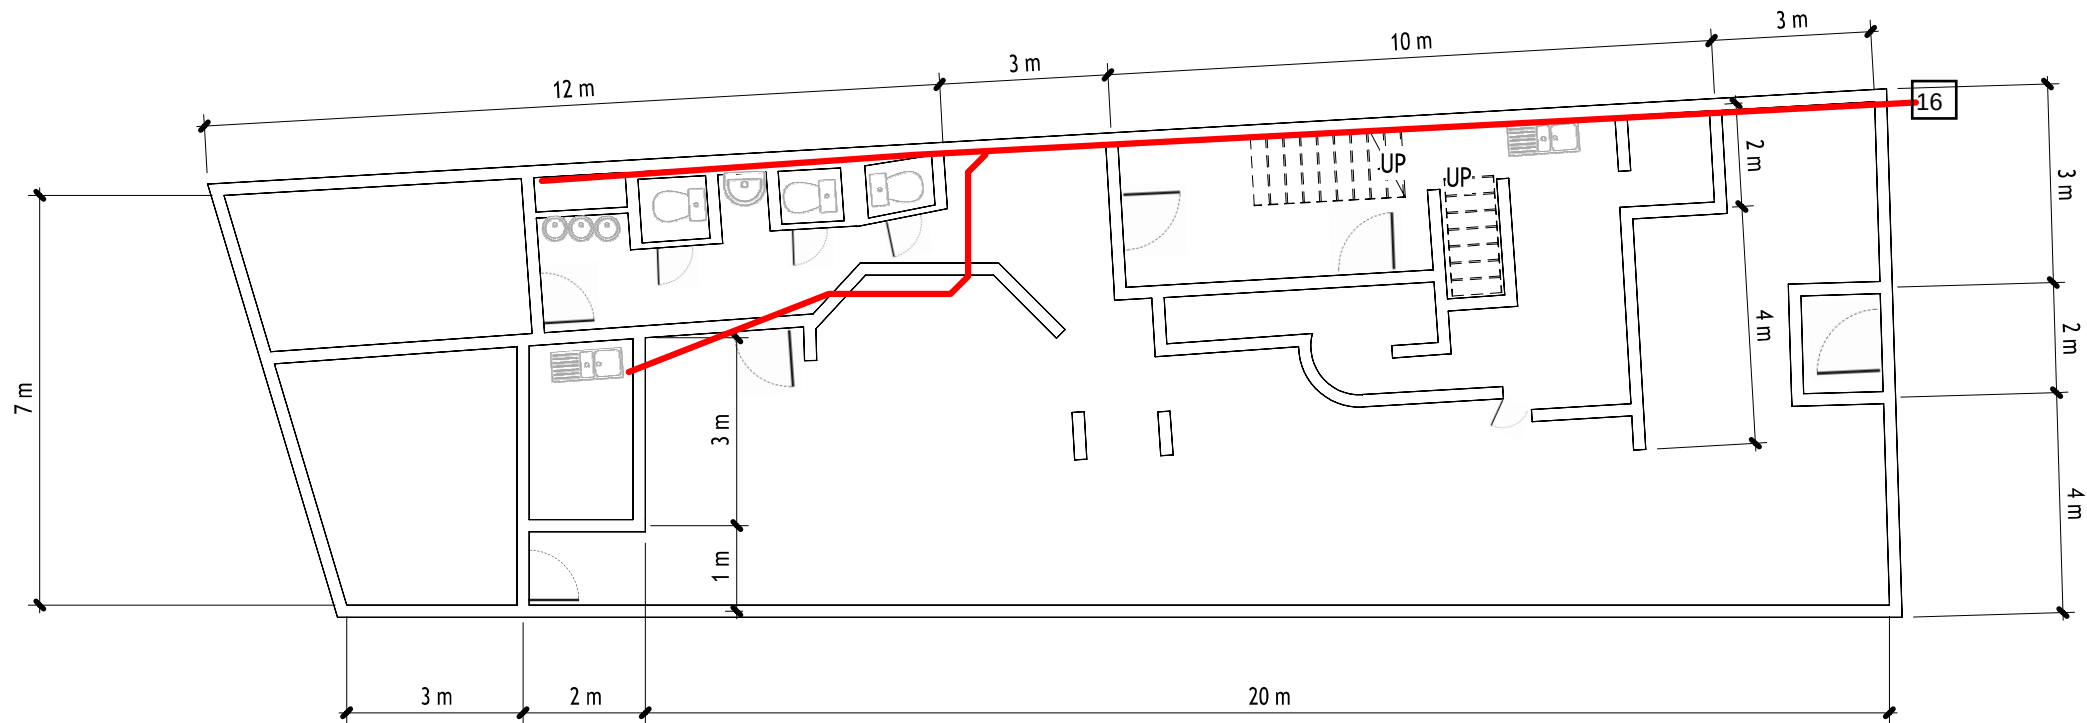