



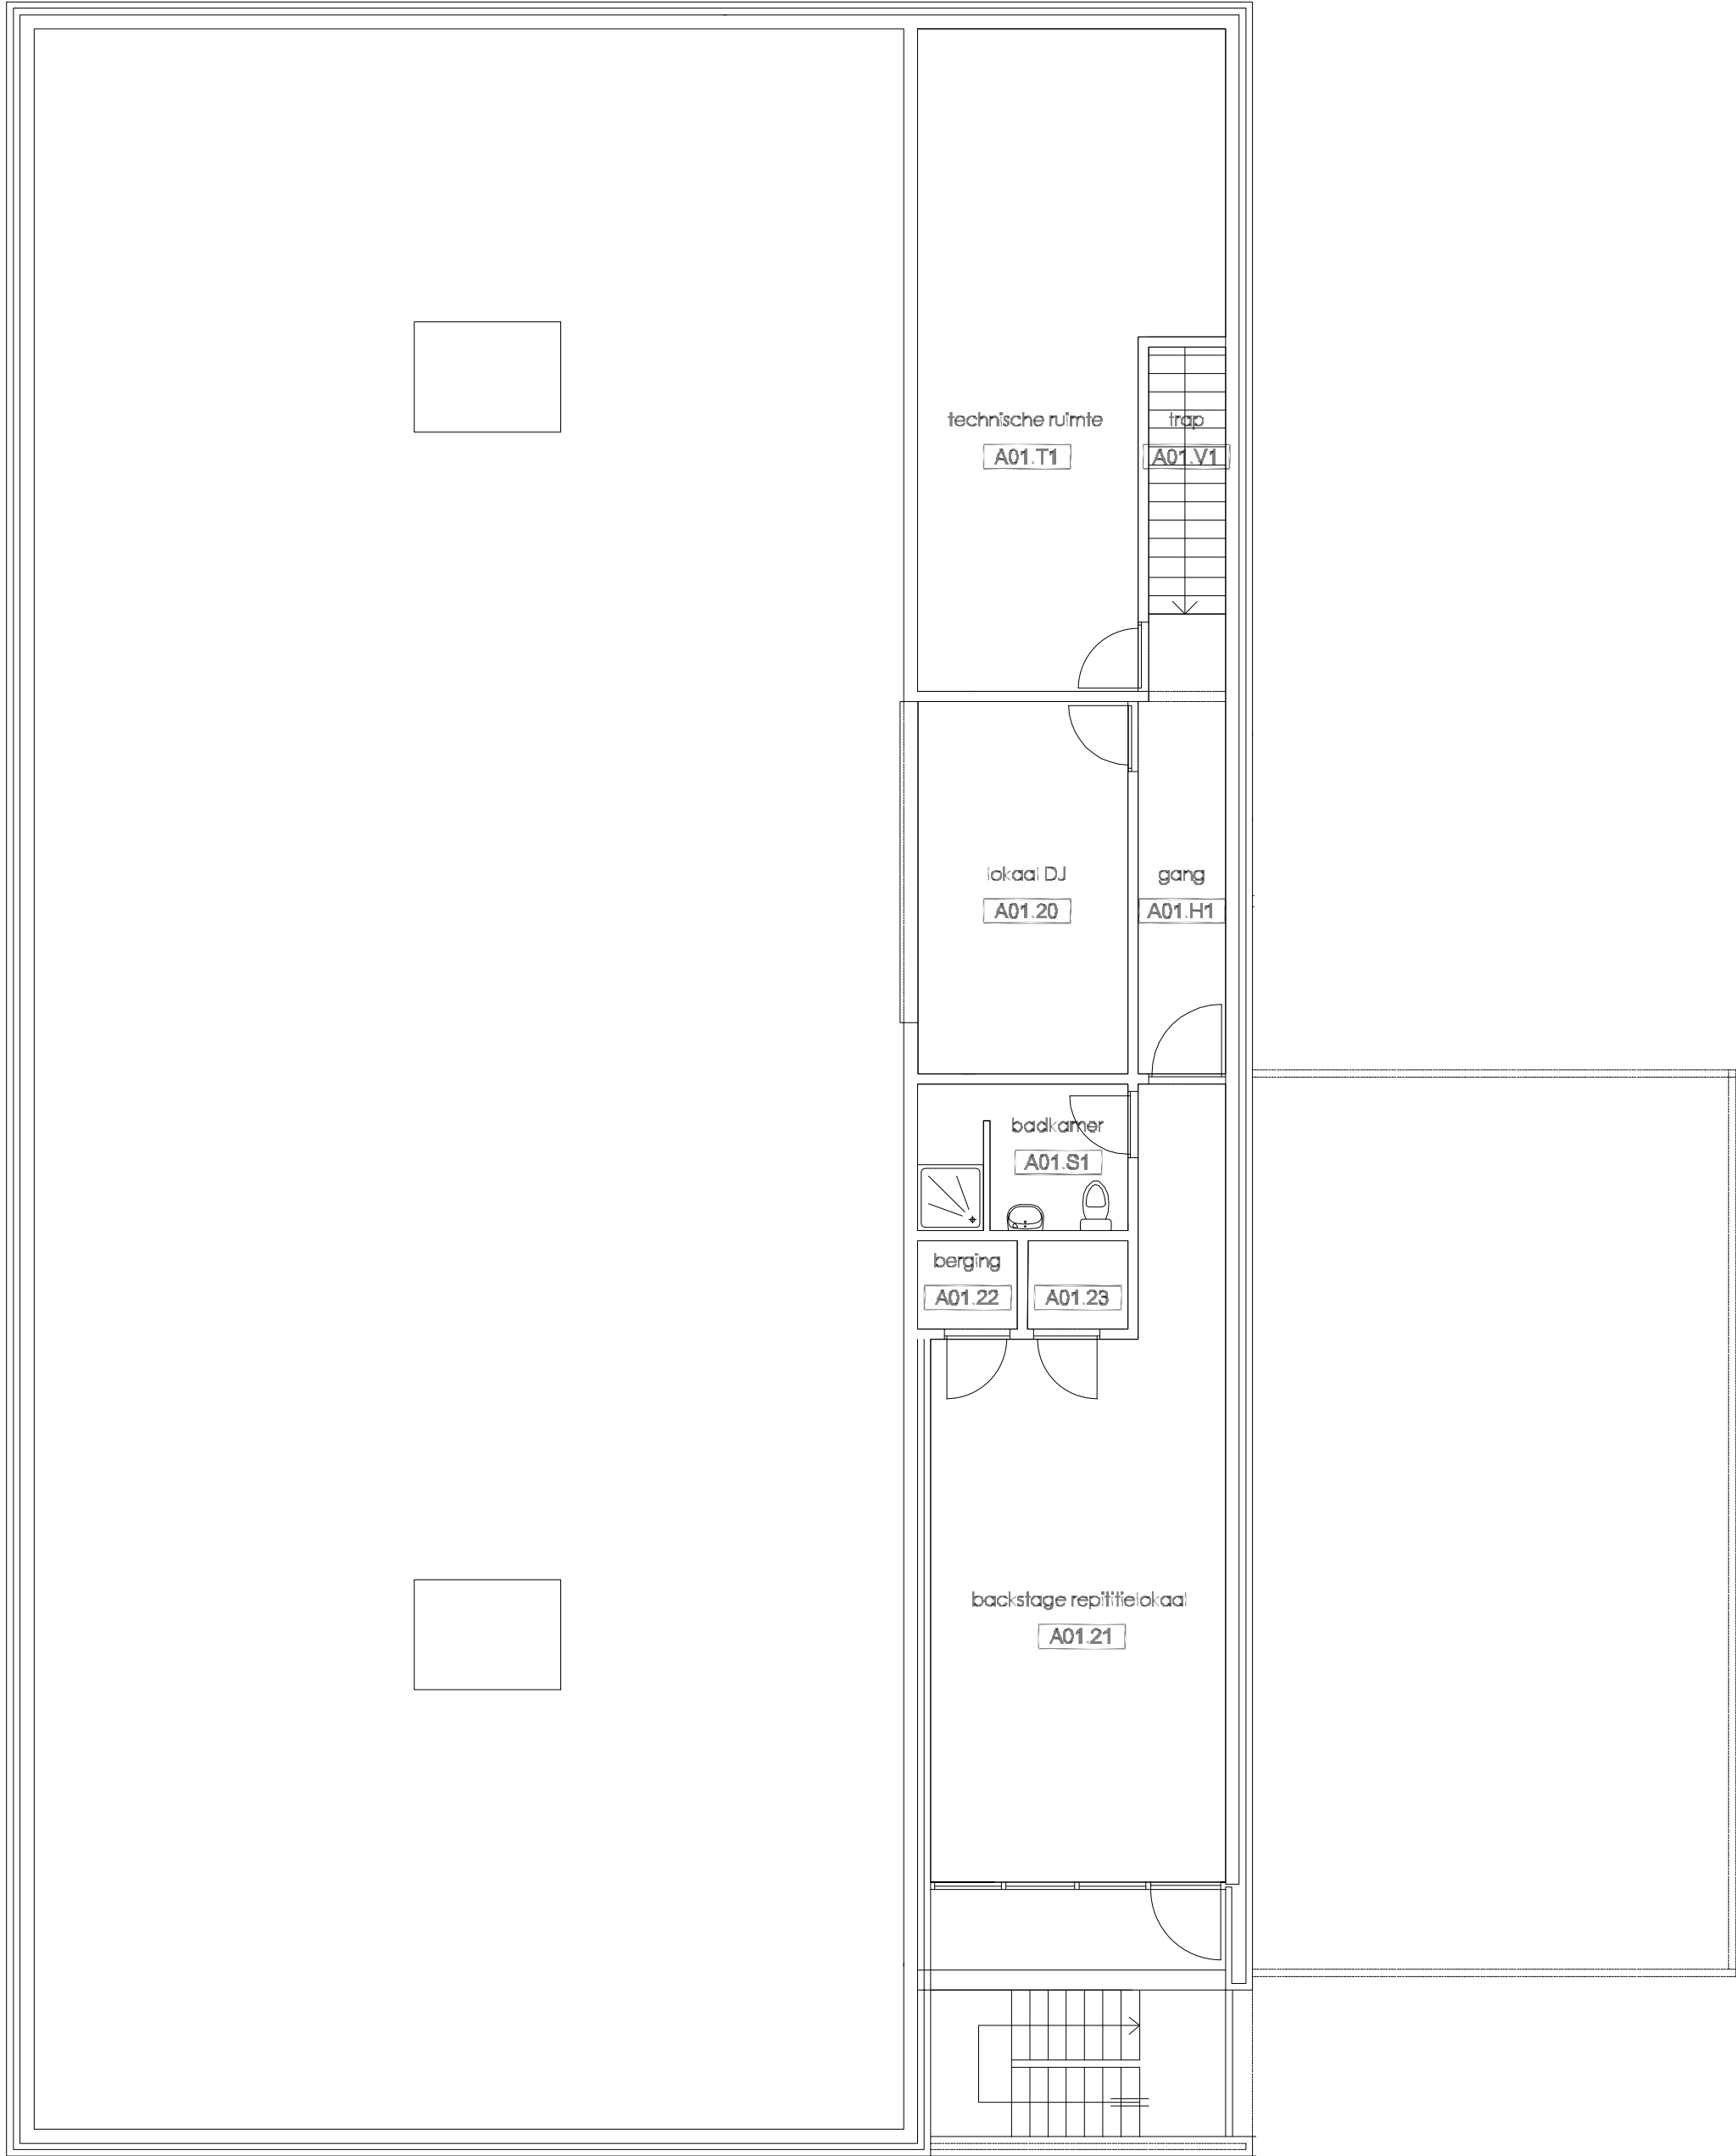

0.5 0 1 2 3 4 5
1:100 METER

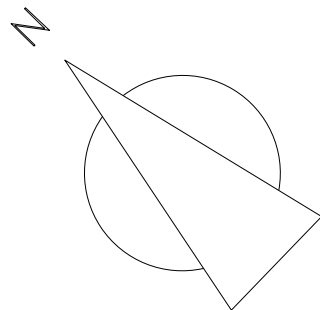

Stad Gent		
Dribeekstraat 2-4 1e Verdieping		
Schaal: 1/100	Kostenplaatsnr.: 11647	Datum: 14/07/2008