


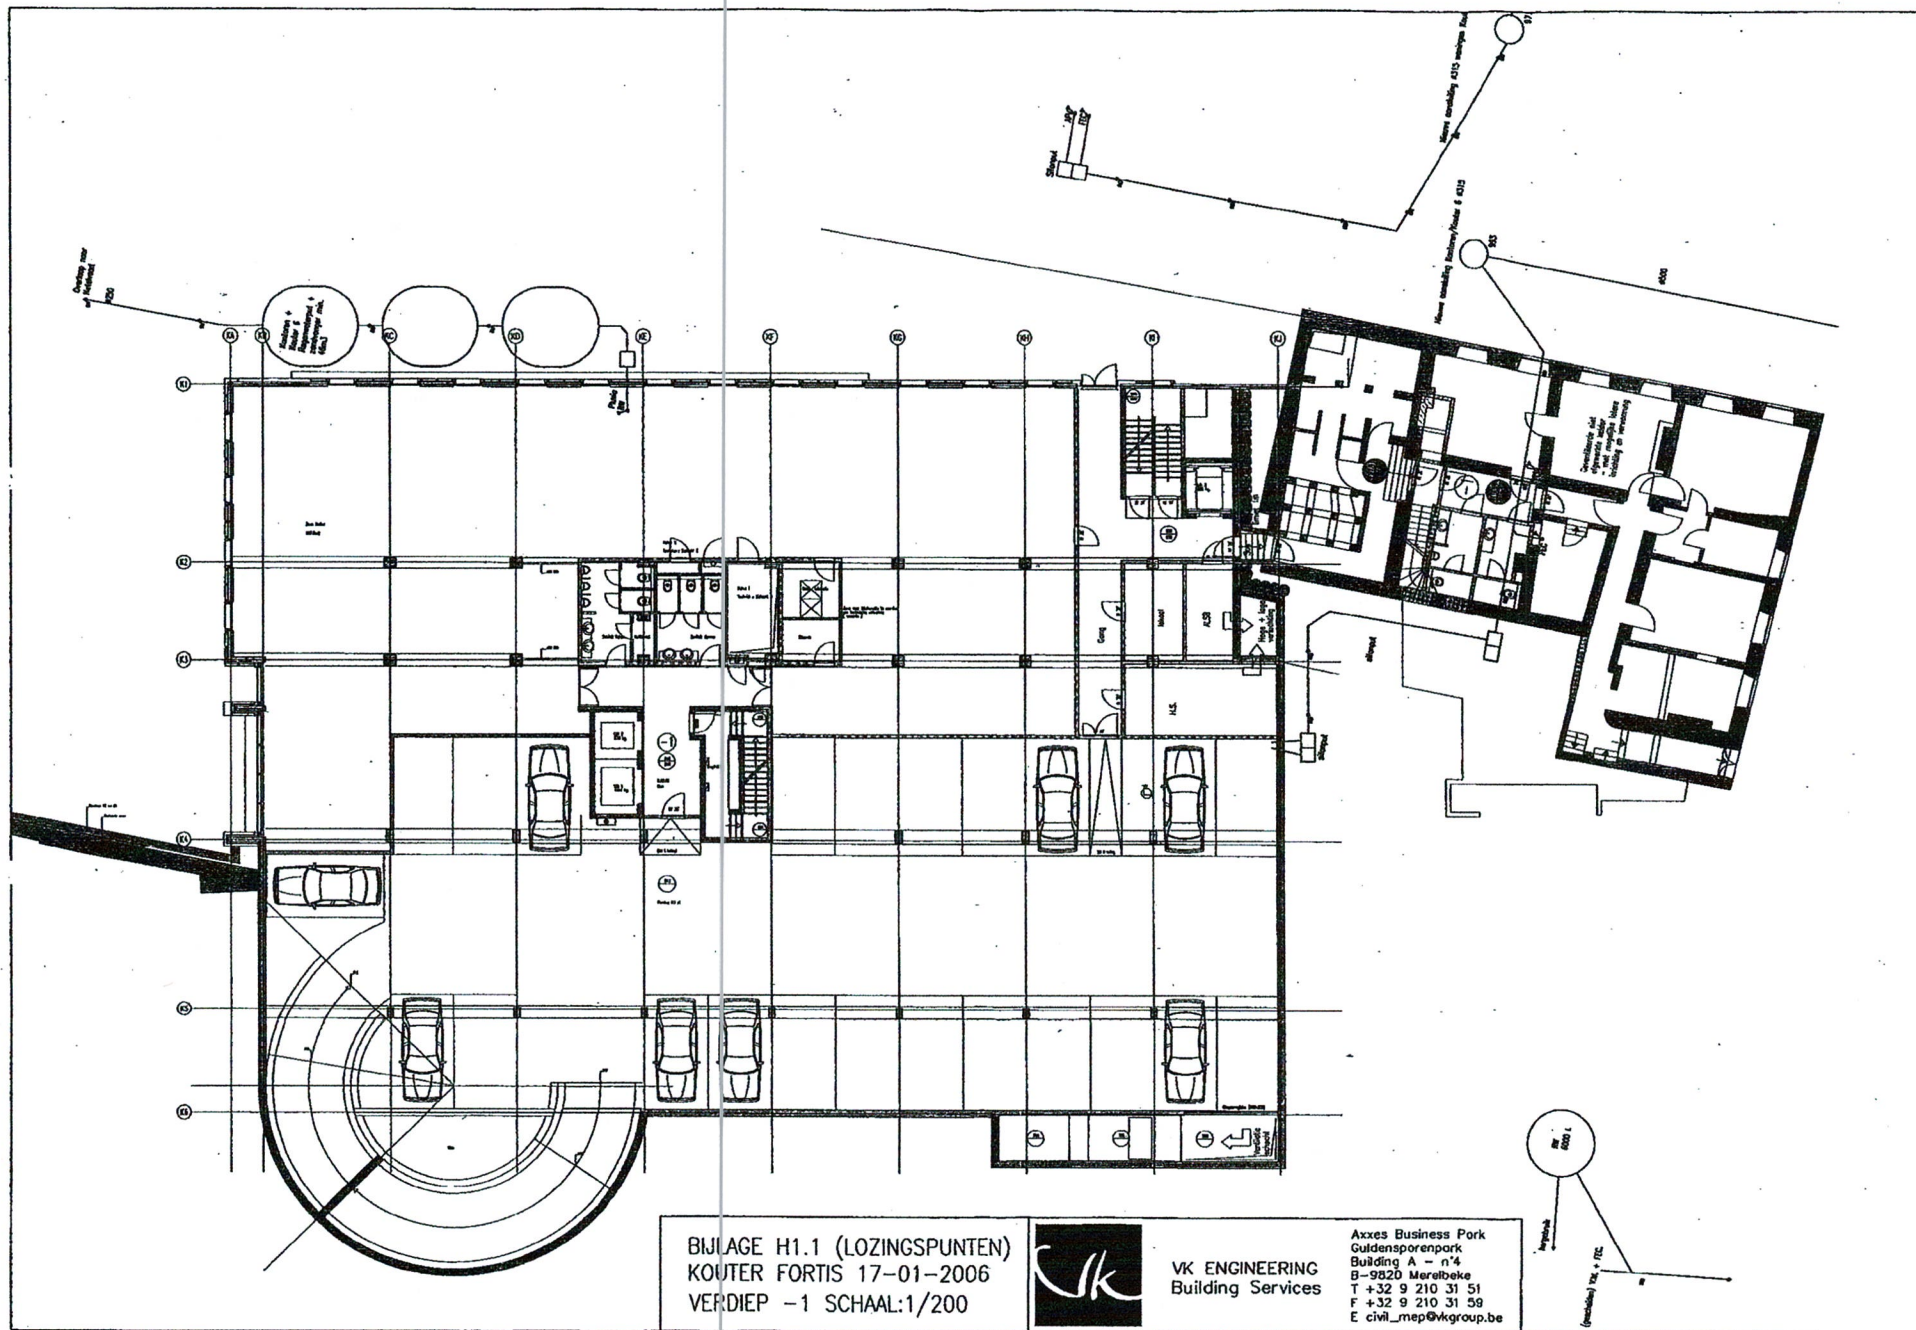

BIJLAGE H1.1 (LOZINGSPUNTEN)
KOUTER FORTIS 17-01-2006
VERDIEP -1 SCHAAL:1/200



VK ENGINEERING
Building Services

Axxes Business Park
Guldensporenpark
Building A - n°4
B-9820 Merelbeke
T +32 9 210 31 51
F +32 9 210 31 58
E civil_map@vkgroup.be

