


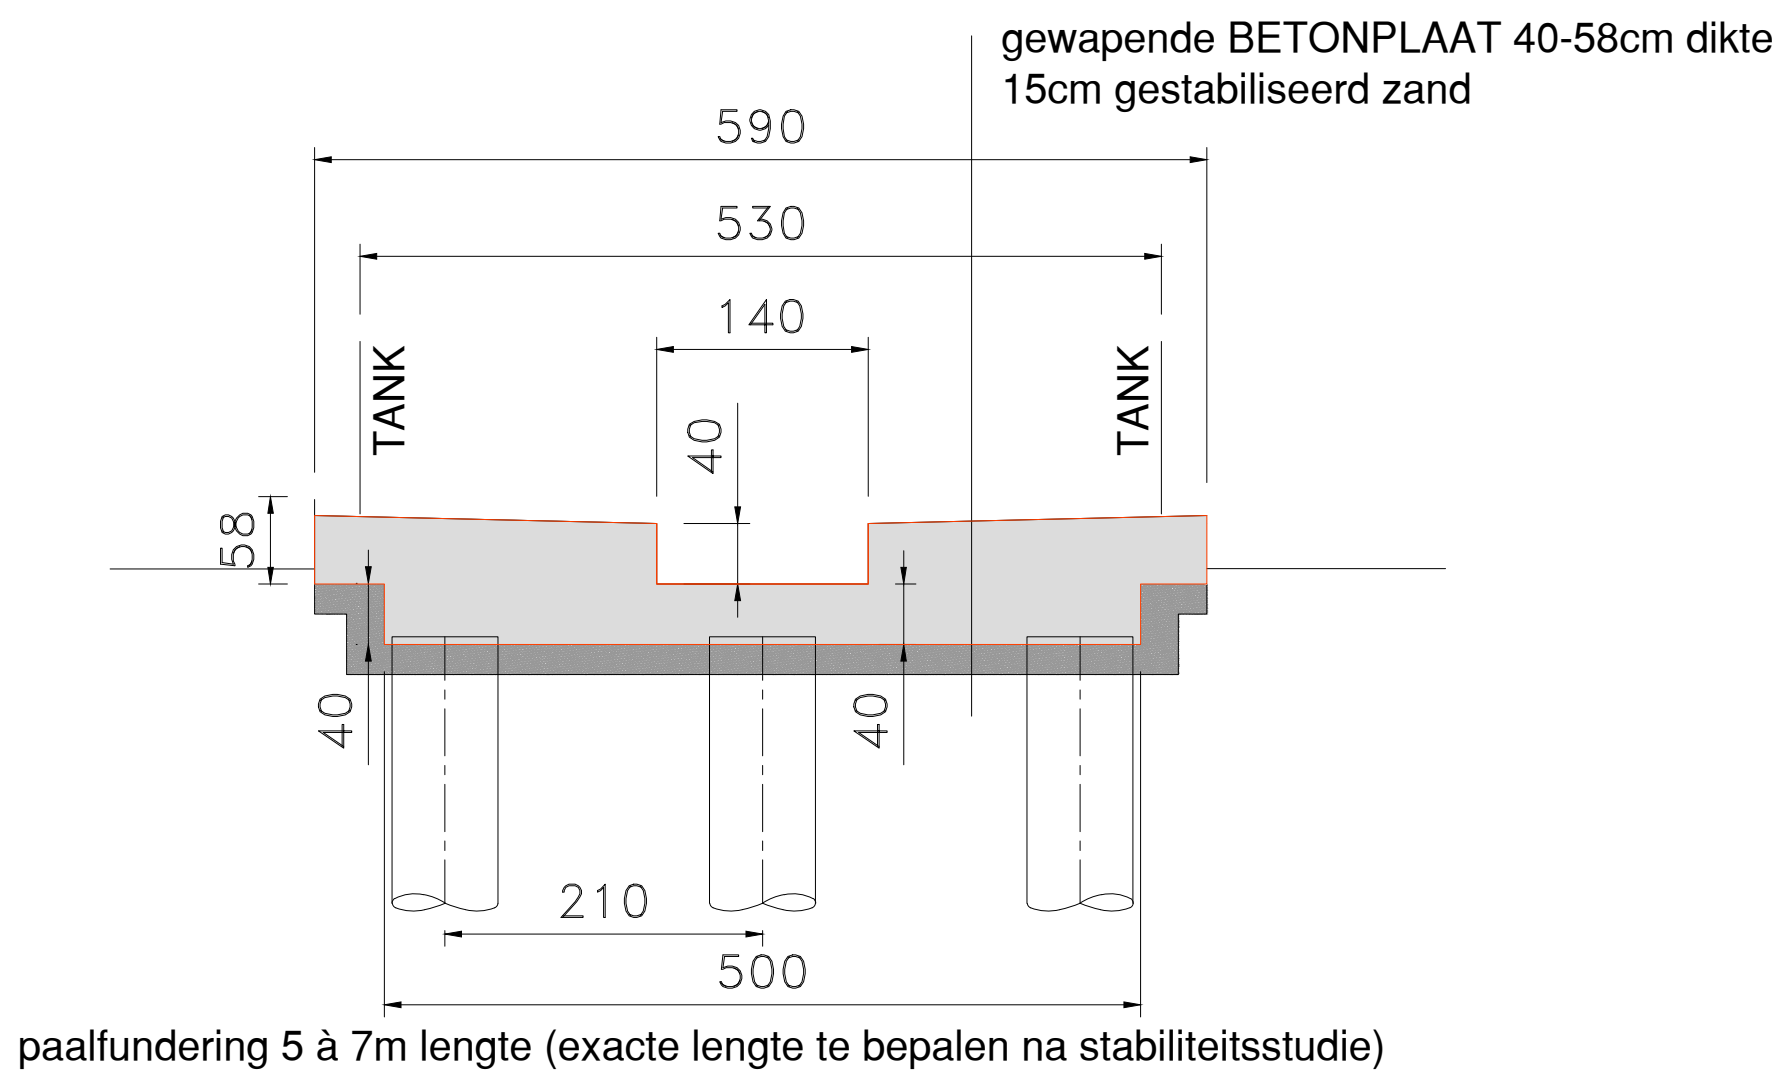

SNEDE A-A

0 1 2 3 4 5m

schaal: 1/50

BA_Tankenpark_D_N_02_FUNDERING TANKS