


3 stikstoftanks Ø1,65m h=5m

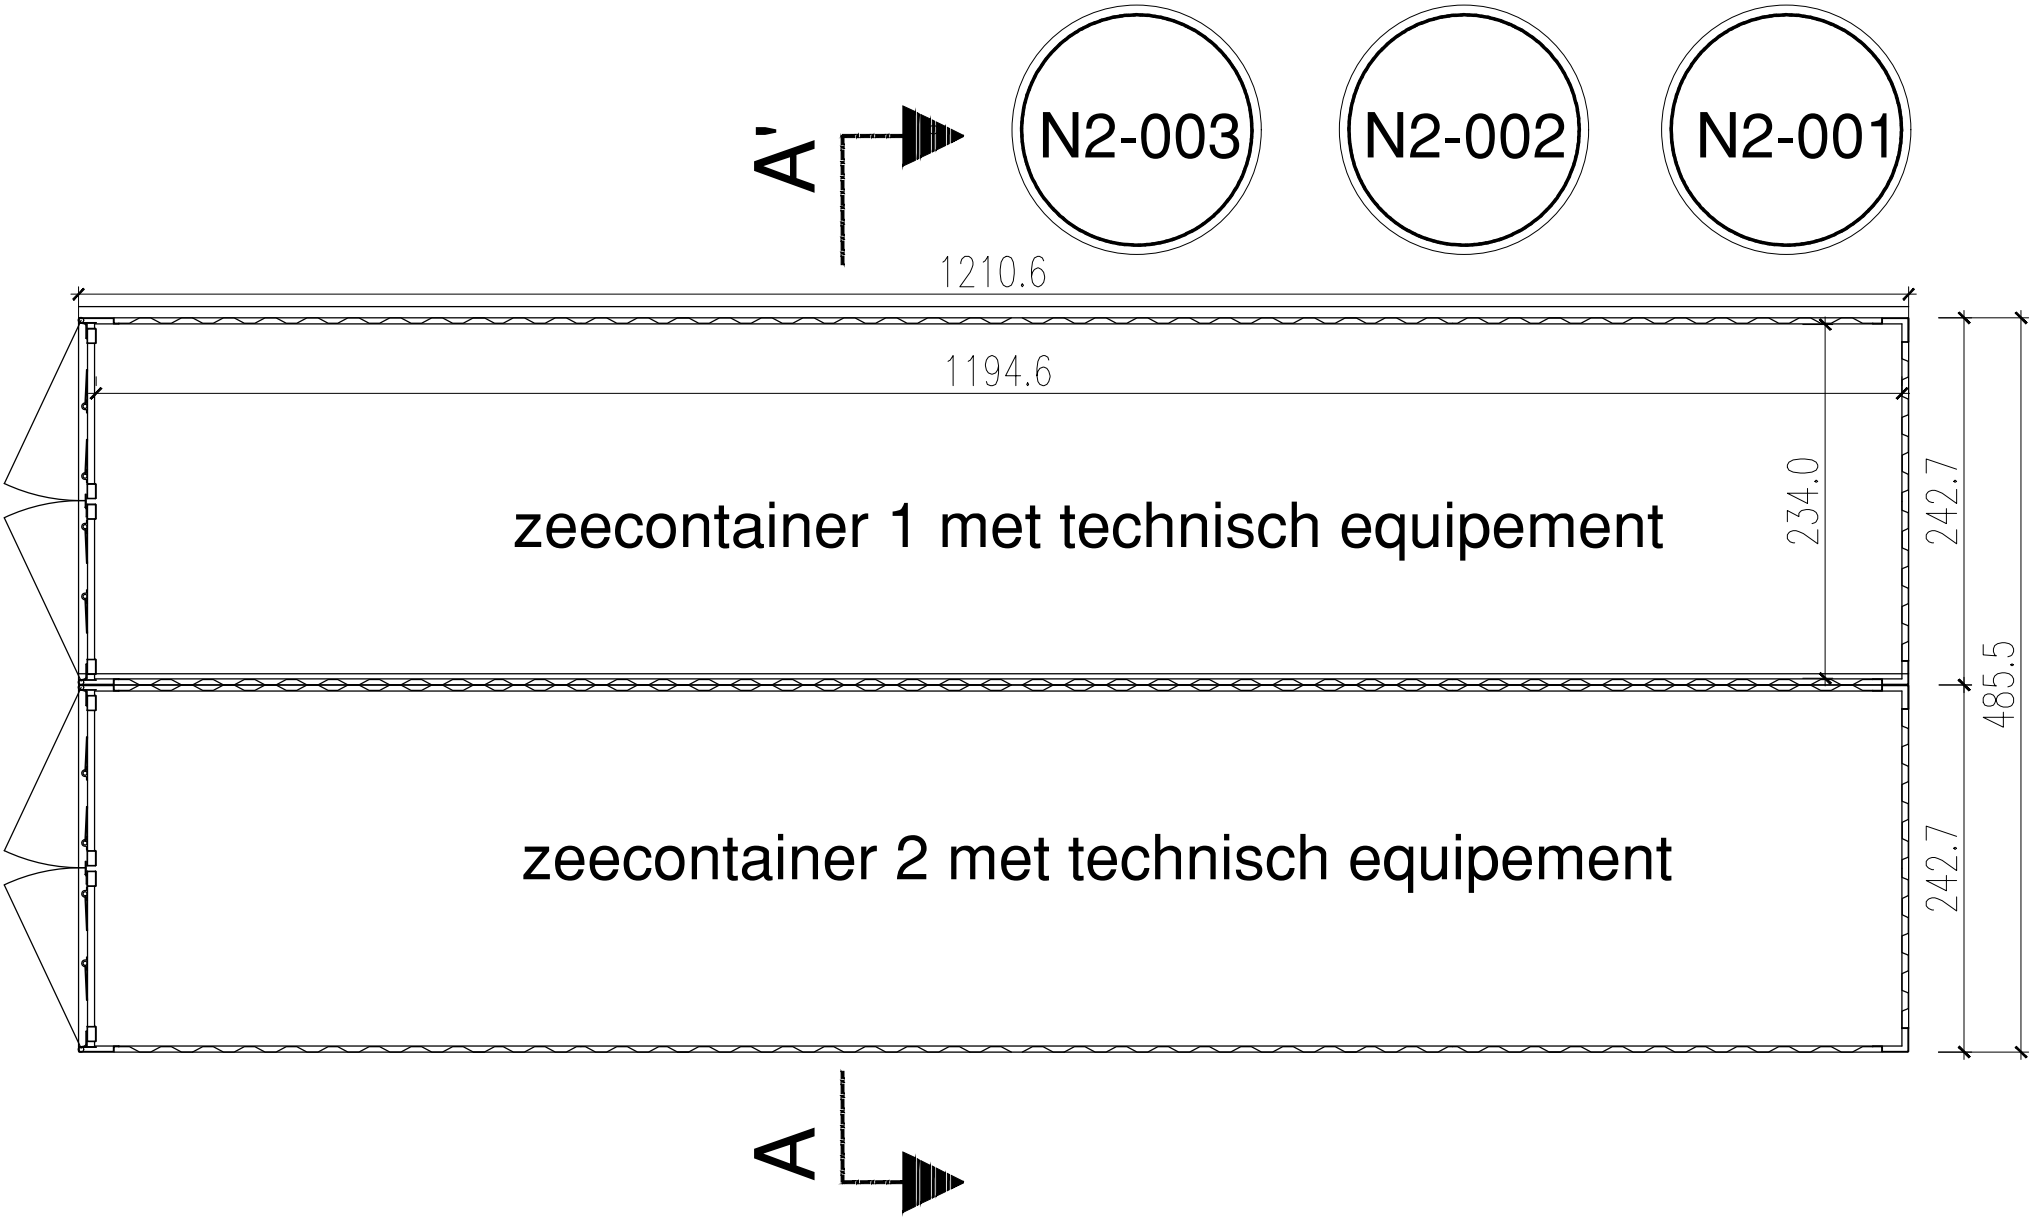

0 1 2 3 4 5m

schaal: 1/50

BA_Generator_P_N_01