


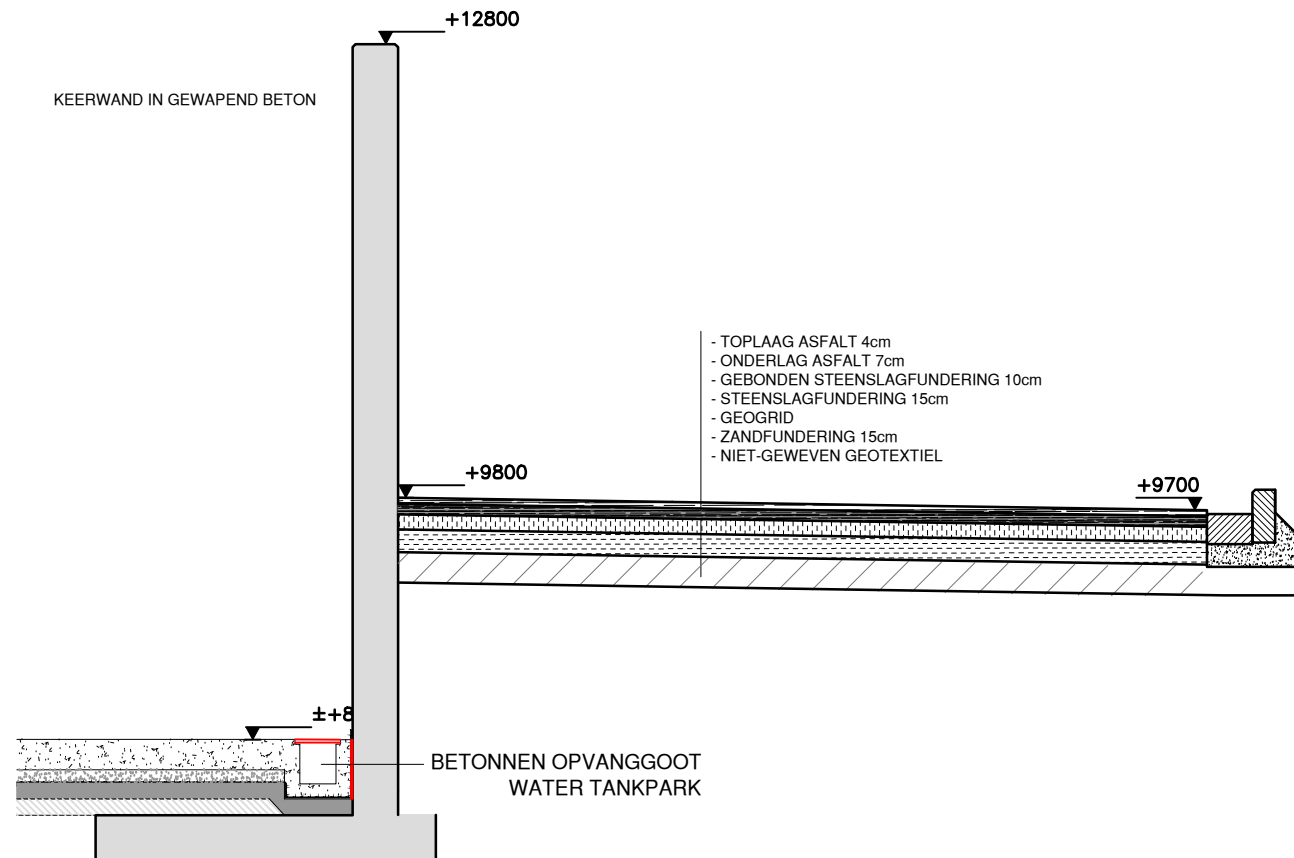

schaal: 1/50

BA_Asfaltverharding_S_N_01