

ELEKTRISCH
SUBSTATION - SNEDE A



betonplaat op volle grond

controleput



HWA ø110

controleput




HWA ø110

ELEKTRISCH
SUBSTATION - SNEDE B



hemelwaterput 10.000L
dakoppervlakte elektrisch substation 48,40m²
herbruik hemelwater:
1x buitenkraantje

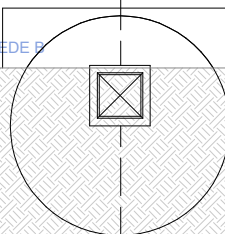


- 7.50 m -



= 0.00 ; 0.00

- 173.85 -

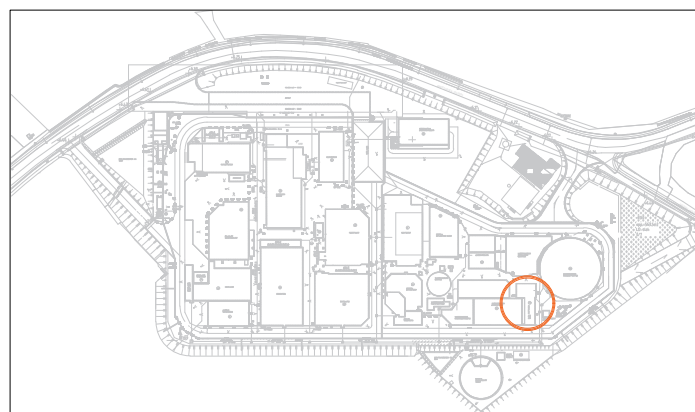

BA_ELEK. SUBSTATION WWTP_P_V_67
FUNDERING



ALPHA
STUDIO B.U.R.D. BV

schaal: 1/100
datum: 09-08-2024

