



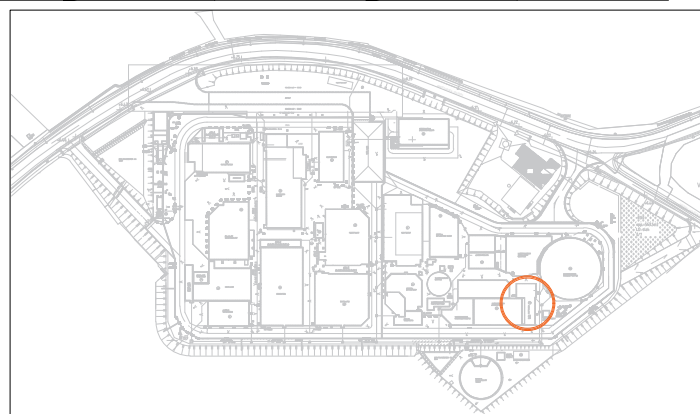

BA_ELEK. SUBSTATION WWTP_P_V_68
GRONDPLAN

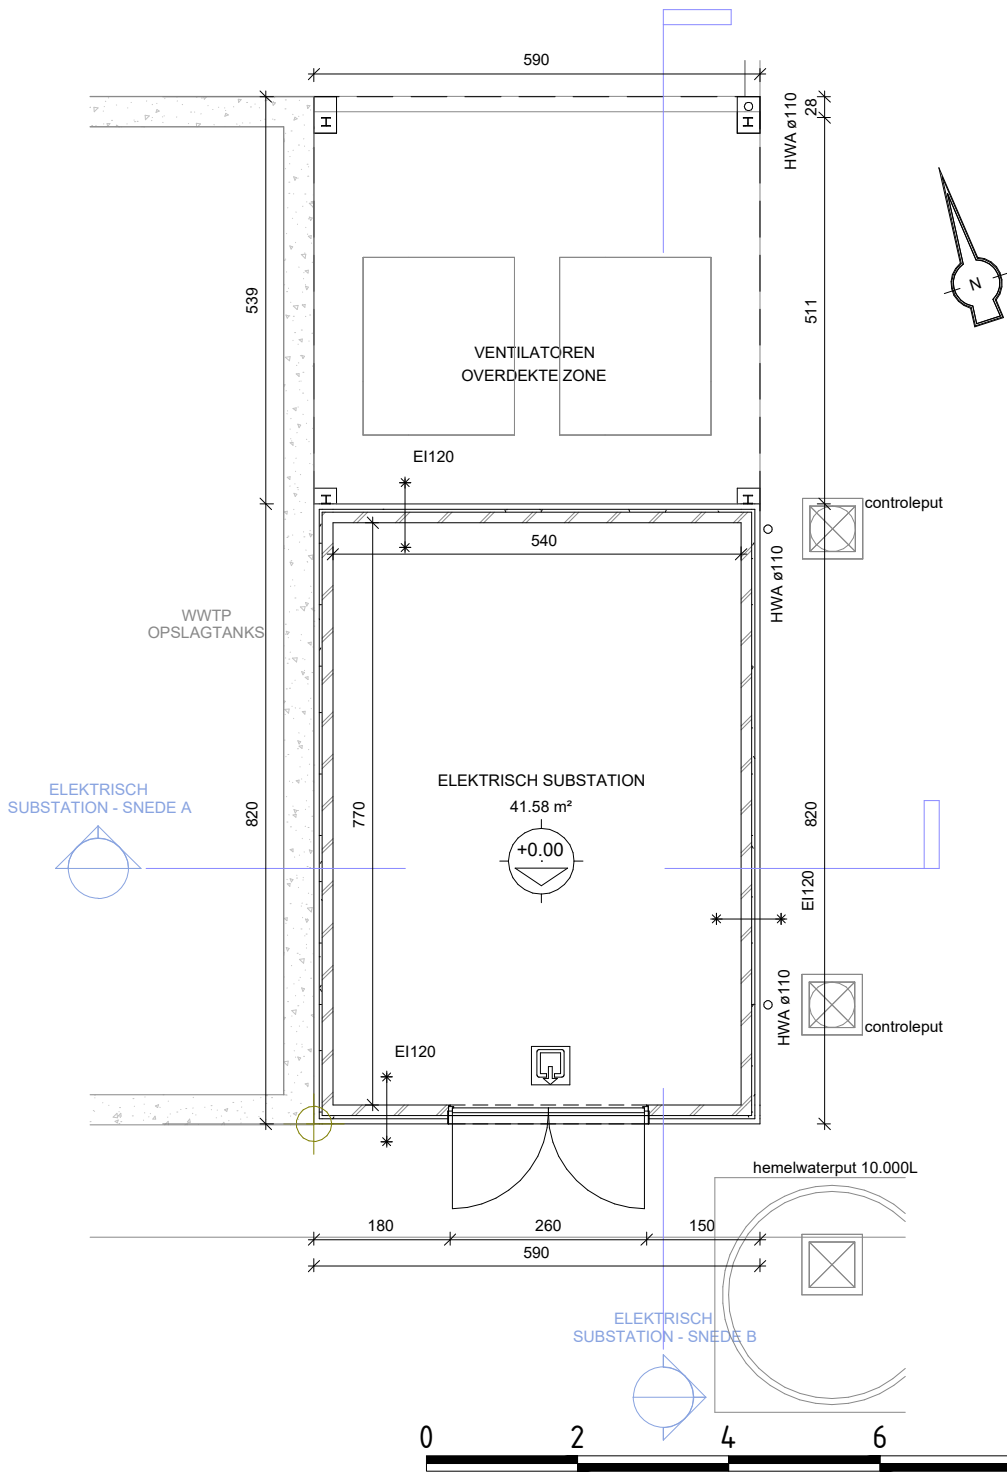

schaal: 1/100
datum: 09-08-2024

