

ETHANOL_SNEDE A



ETHANOL_SNEDE B




-18m90 -



= 0.00 ; 0.00

- 106m65 -

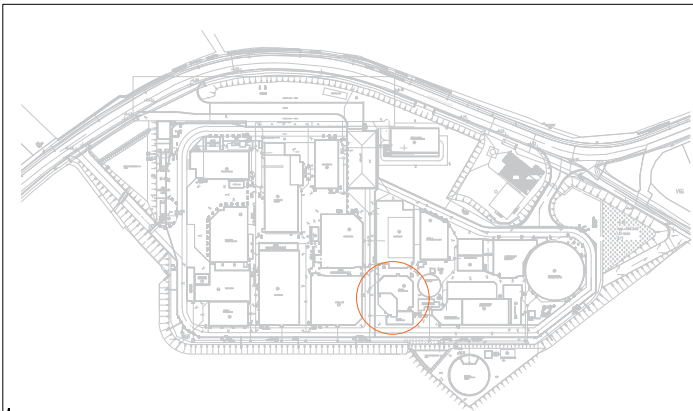

BA_ETHANOLTANKS_P_V_144
GRONDPLAN



schaal: 1/100
datum: 22-08-2024

