




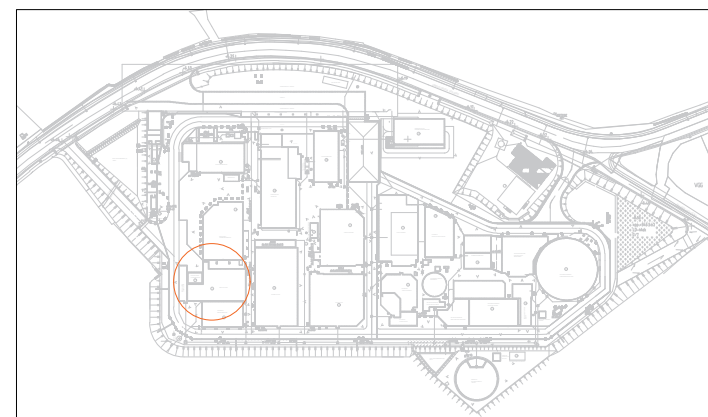

BA_INOCULATOR_P_BN_186
GRONDPLAN

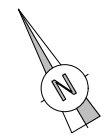

schaal: 1/100
datum: 23-08-2024

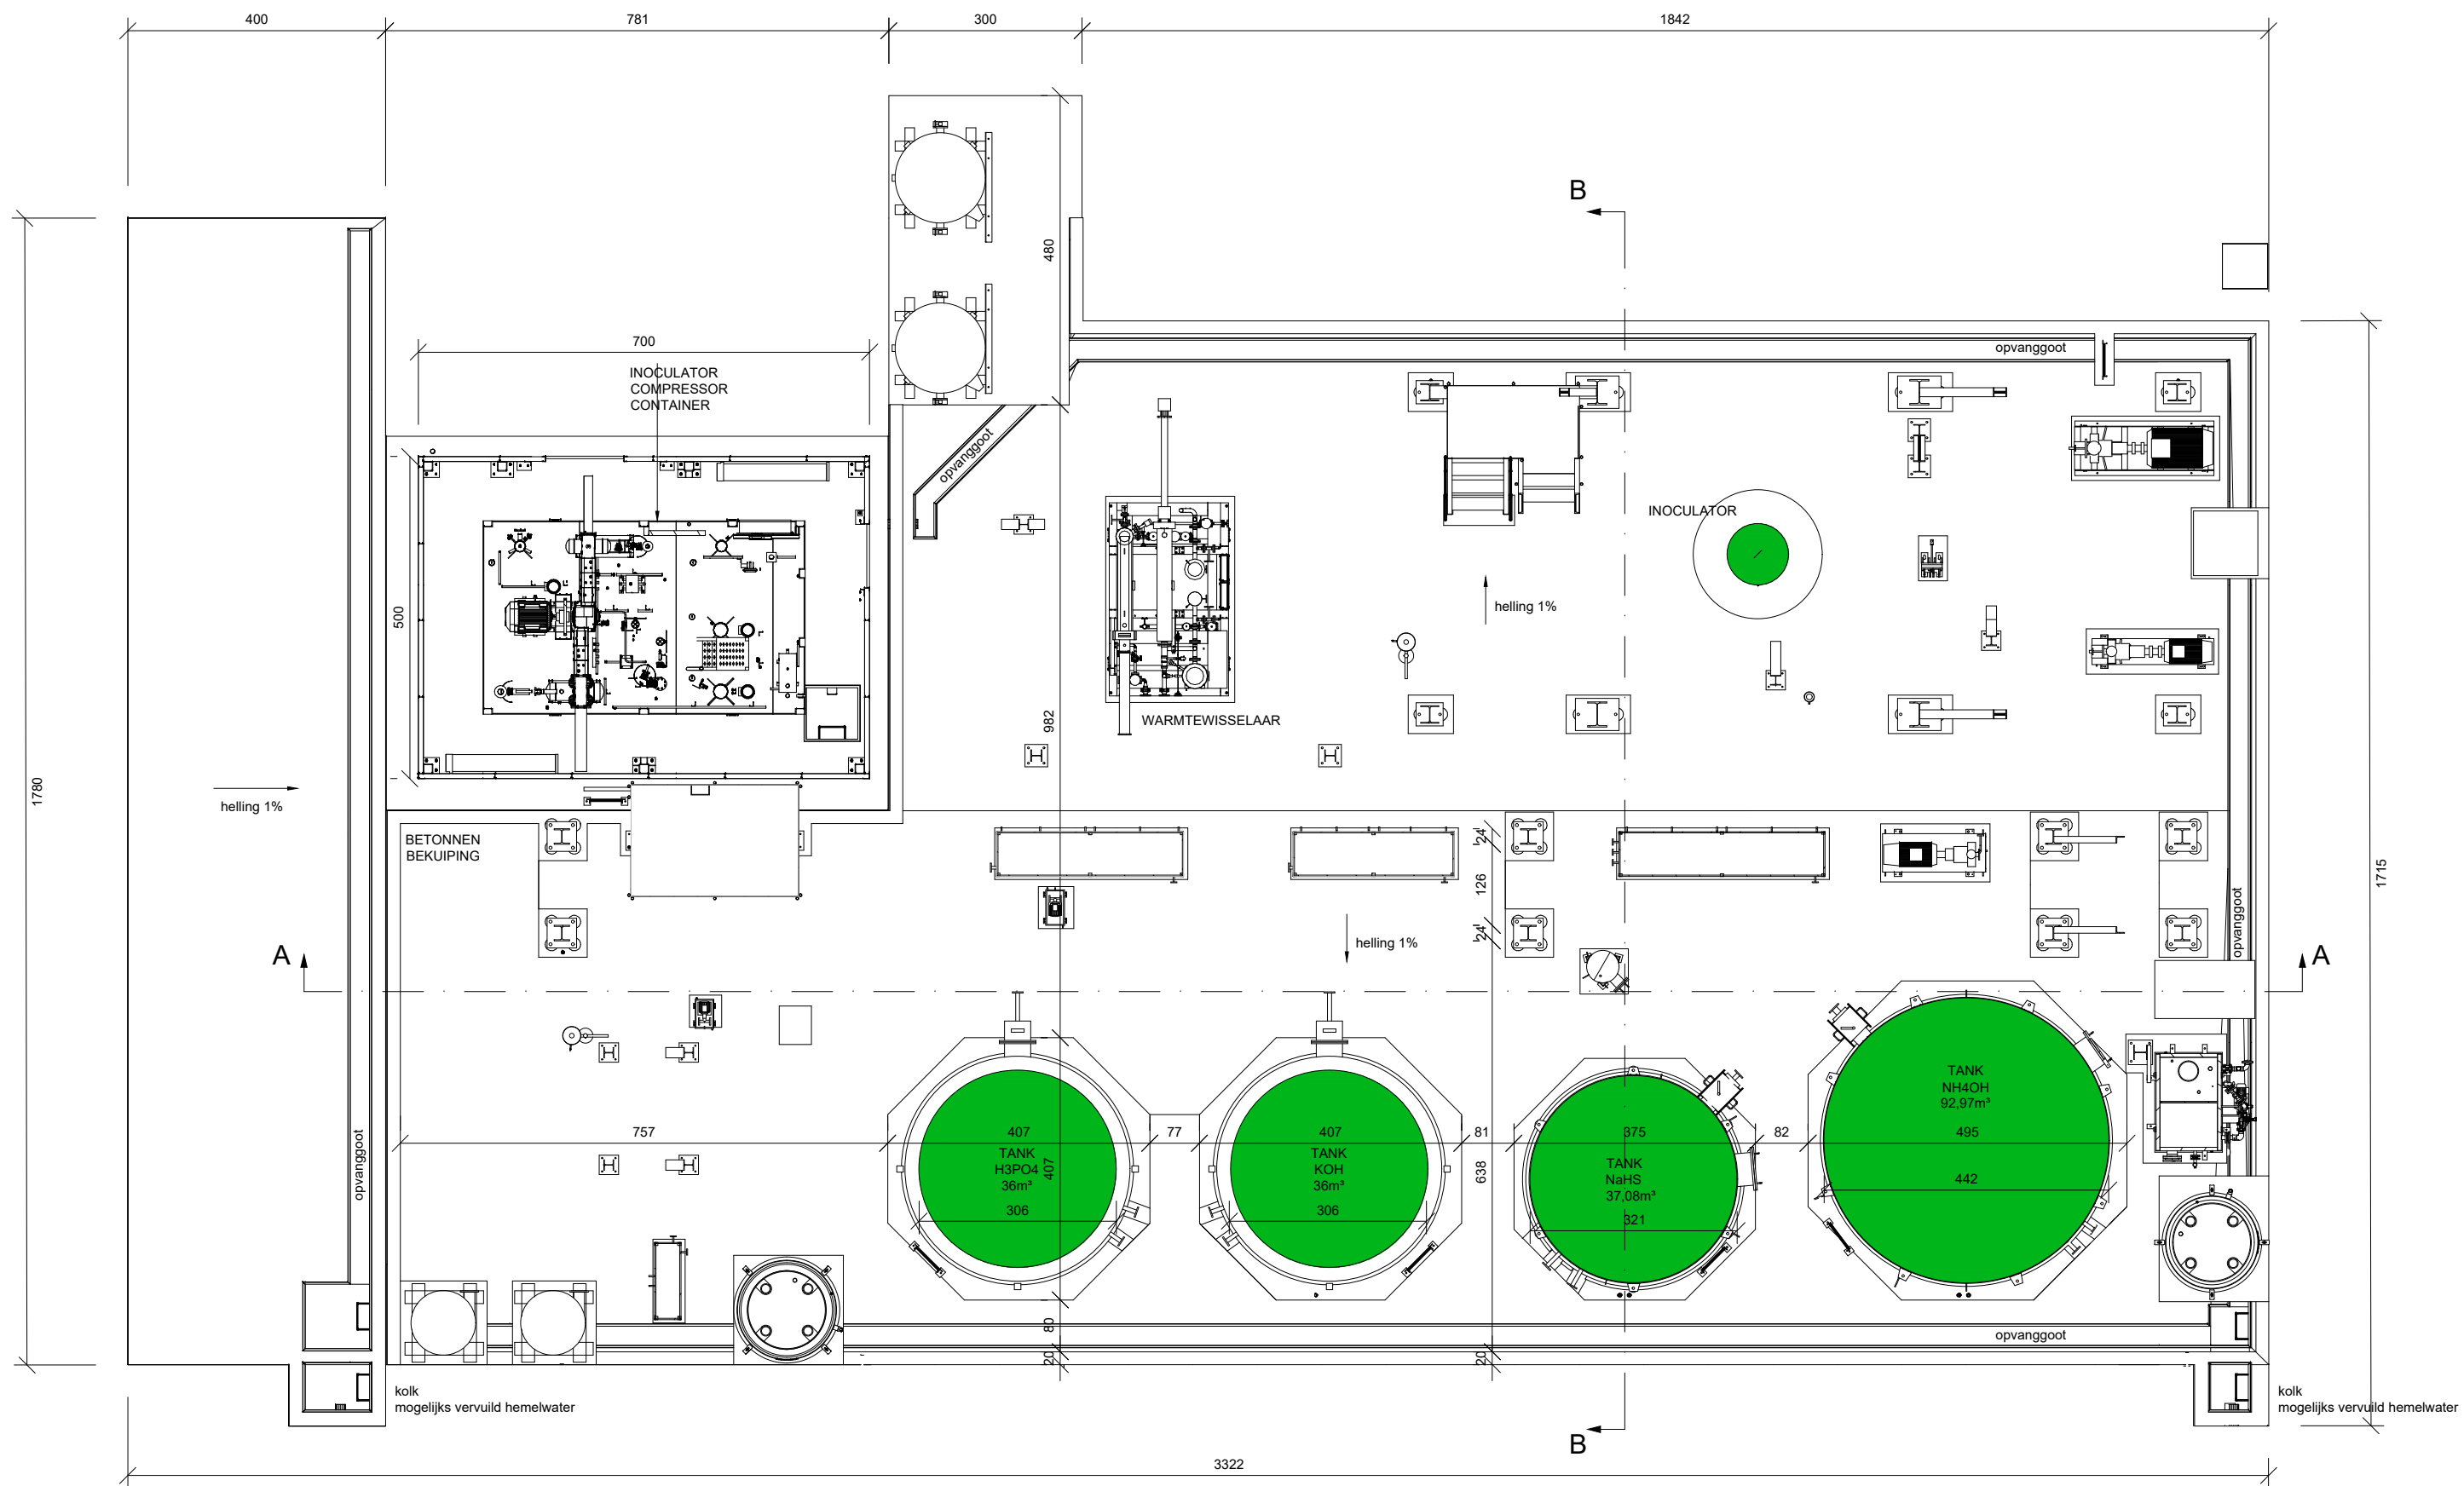