



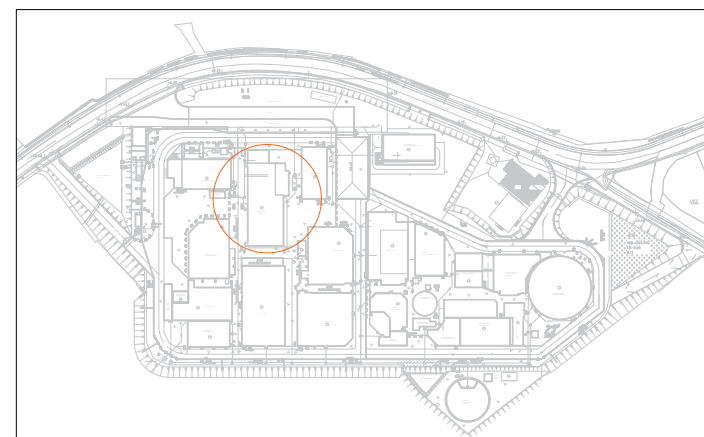

BA_ELEK. GEBOUW_S_BN_29
SNEDE A

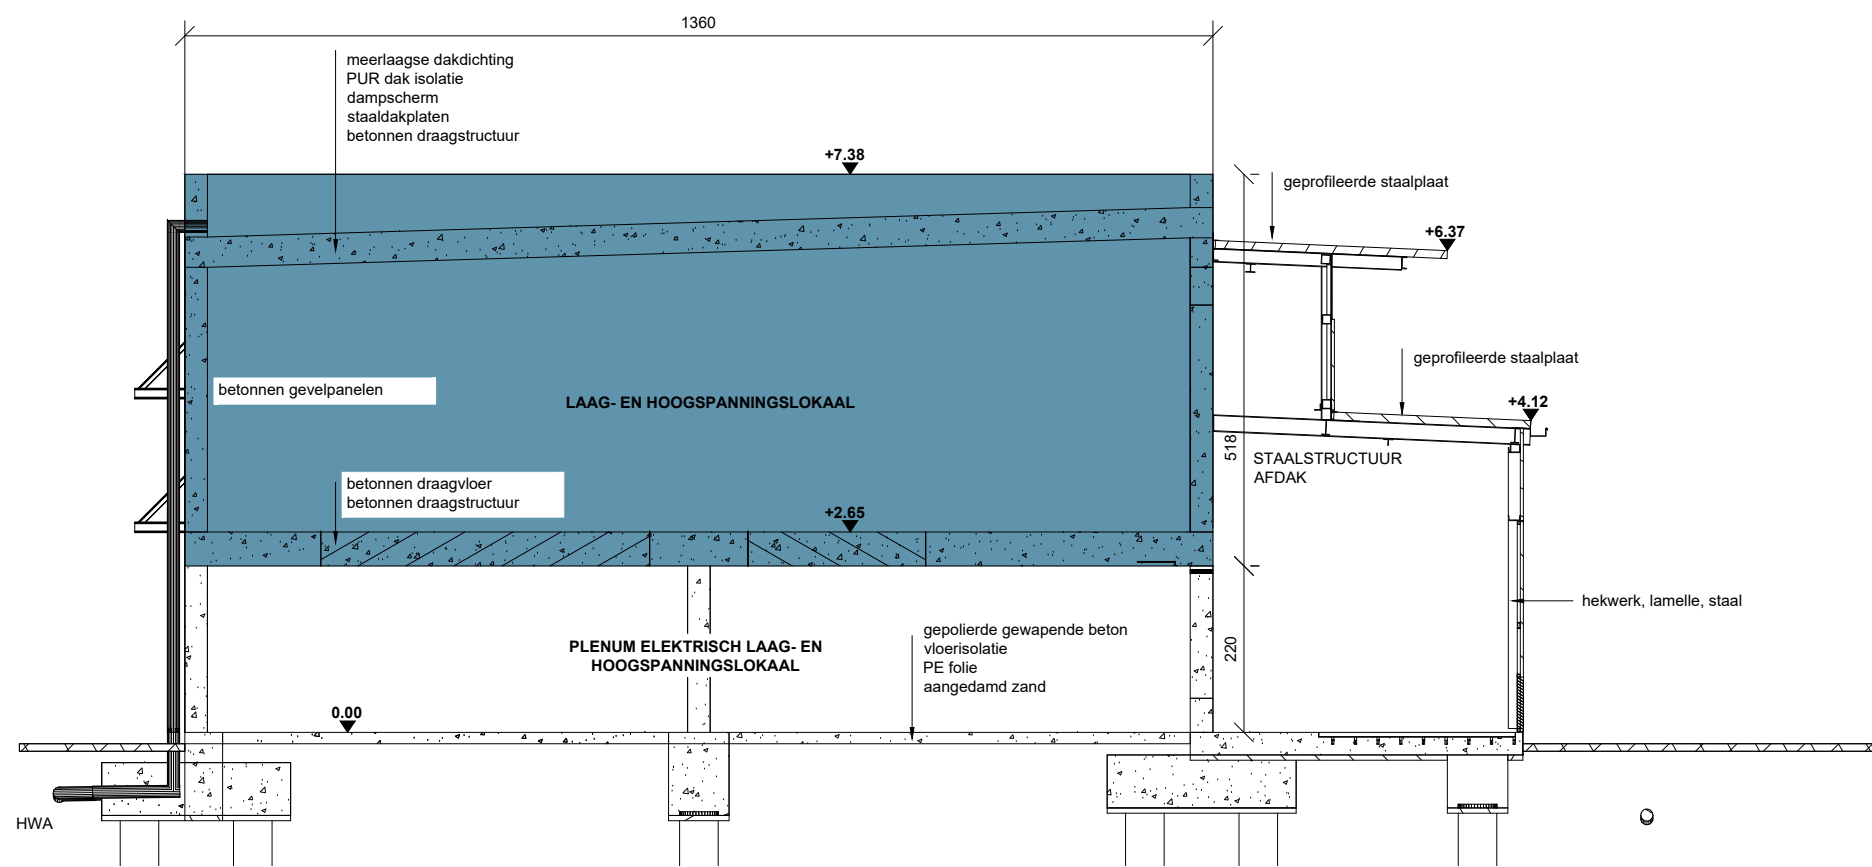

schaal: 1/100
datum: 08-08-2024

