





BA_ELEK_GEBOUW_S_V_30
SNEDE B

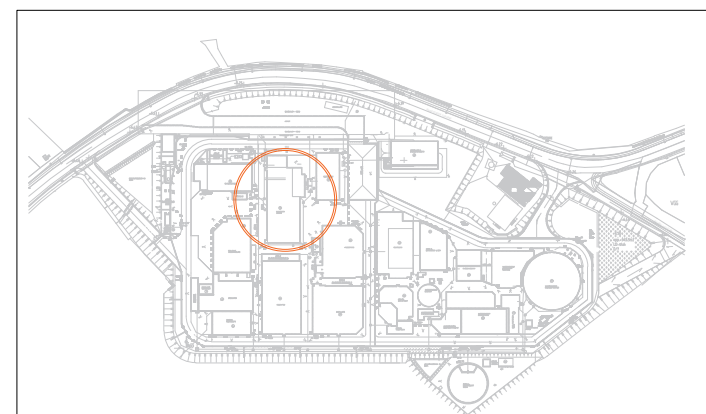

schaal: 1/100
datum: 08-08-2024

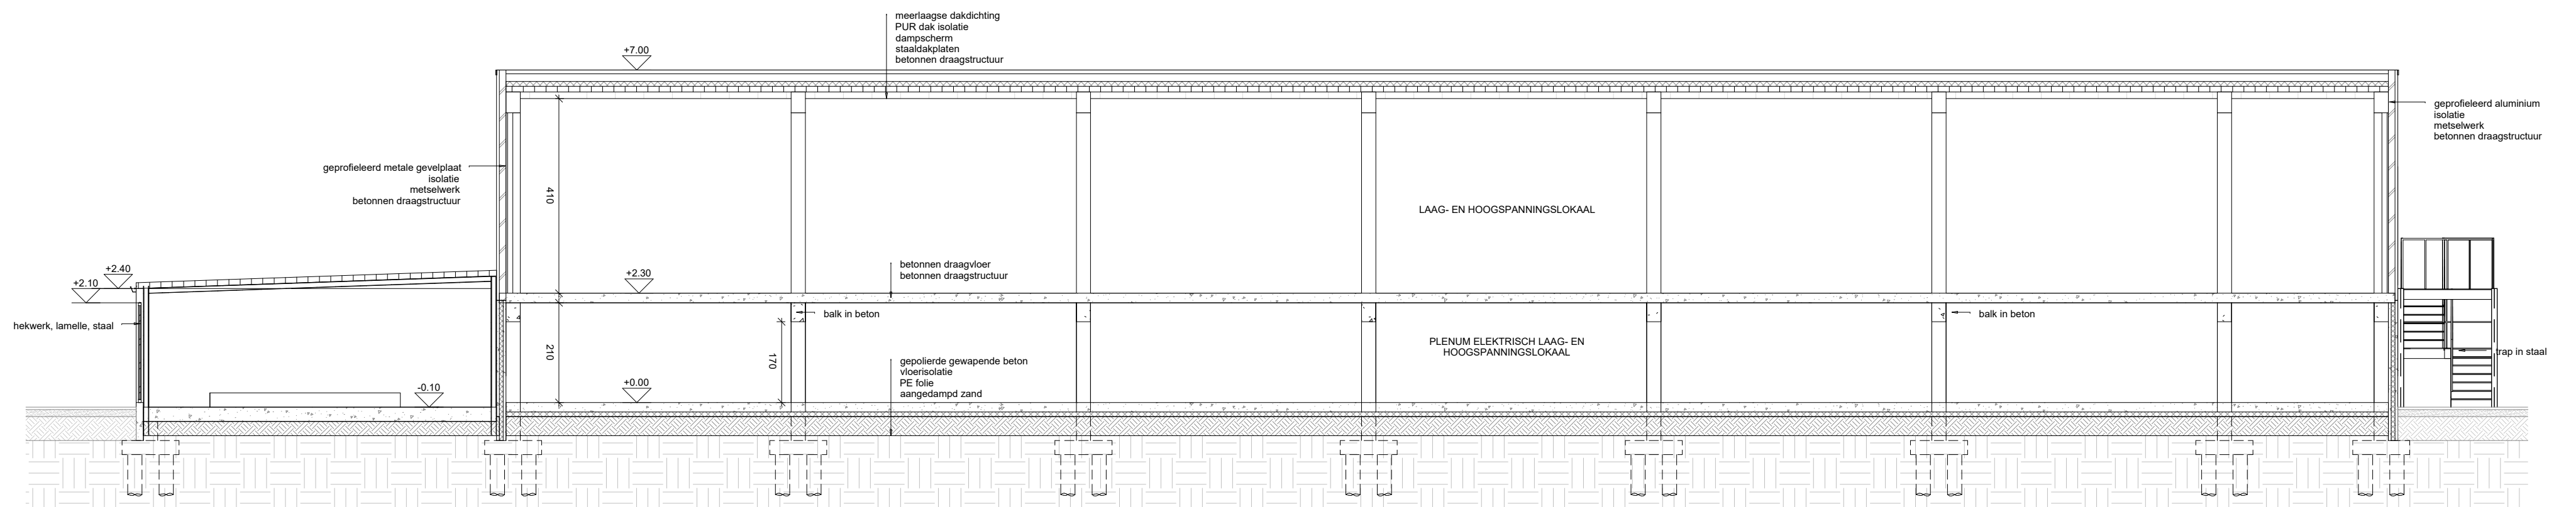