



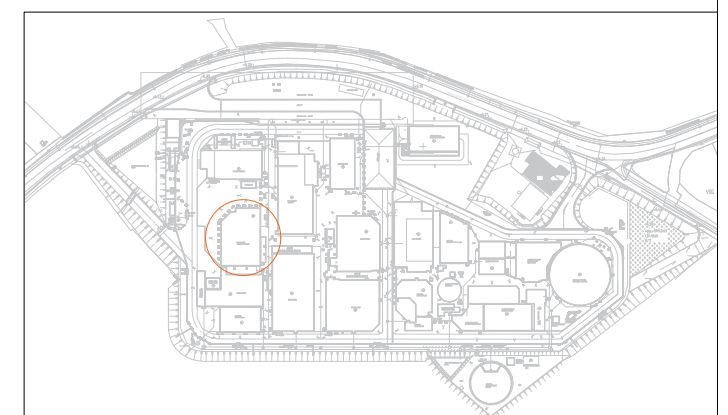

BA_PSA PLANT_S_V_180
SNEDE B

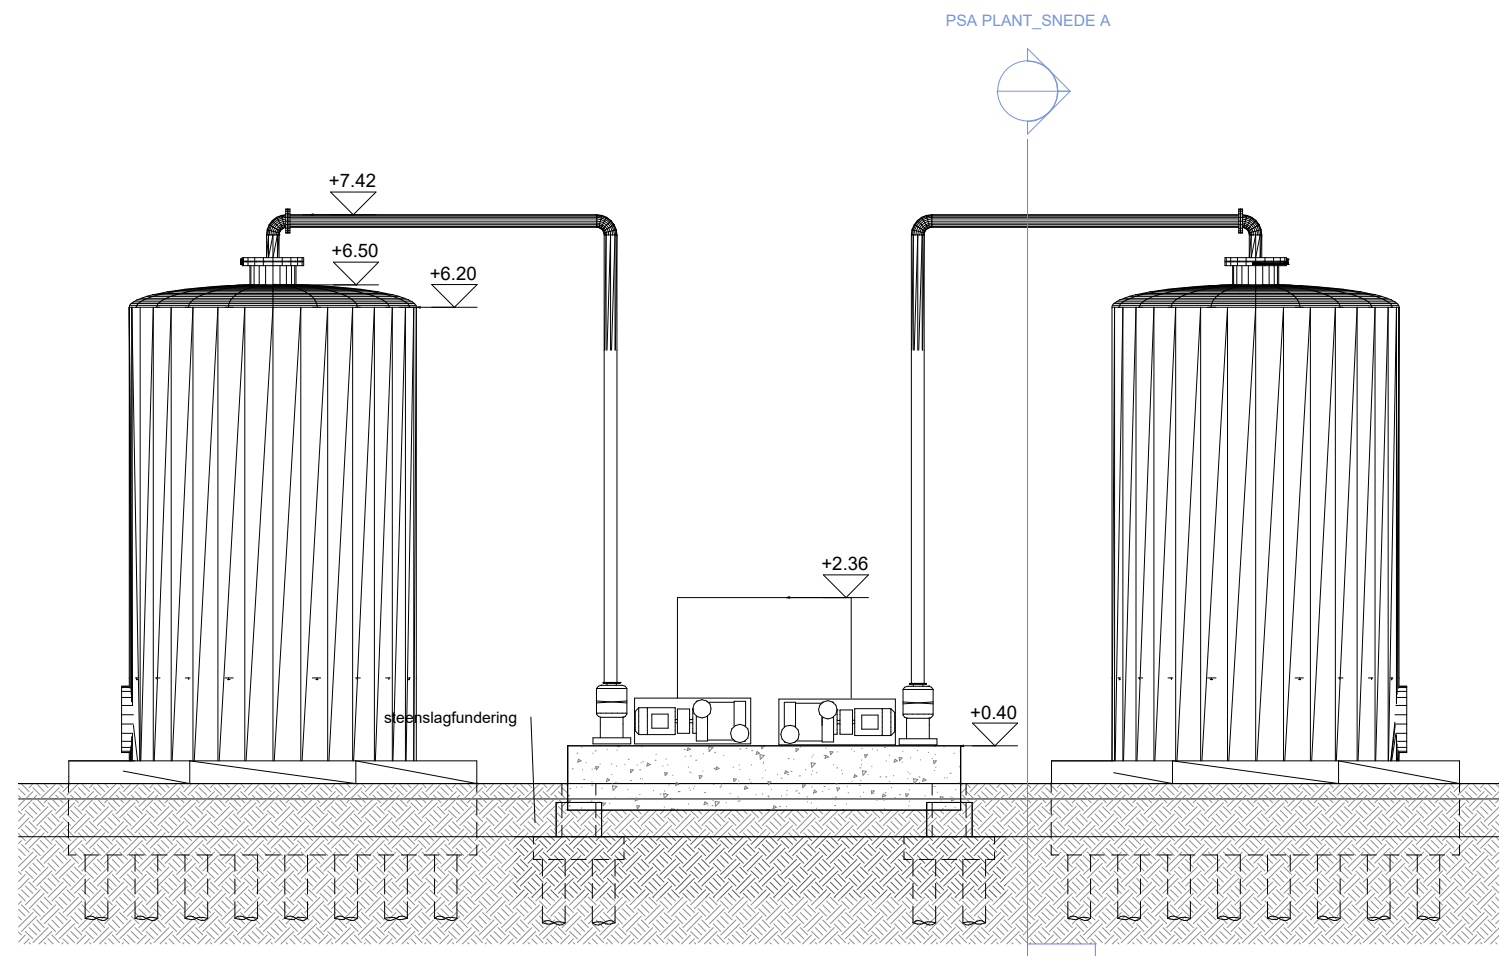

schaal: 1/100
datum: 23-08-2024

