



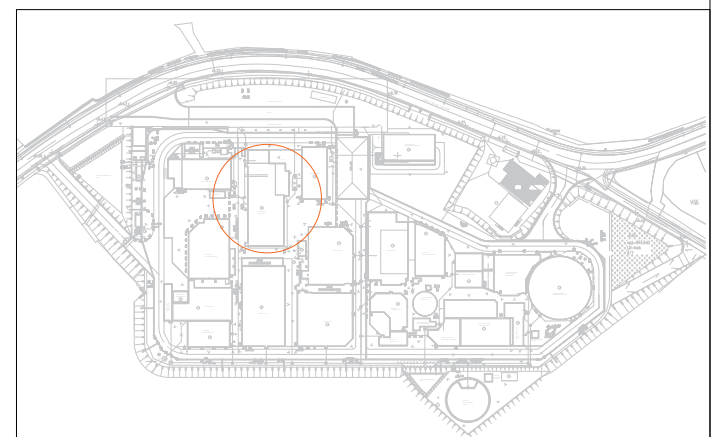

BA\_ELEK. GEBOUW\_SB\_BN\_29  
SNEDE A

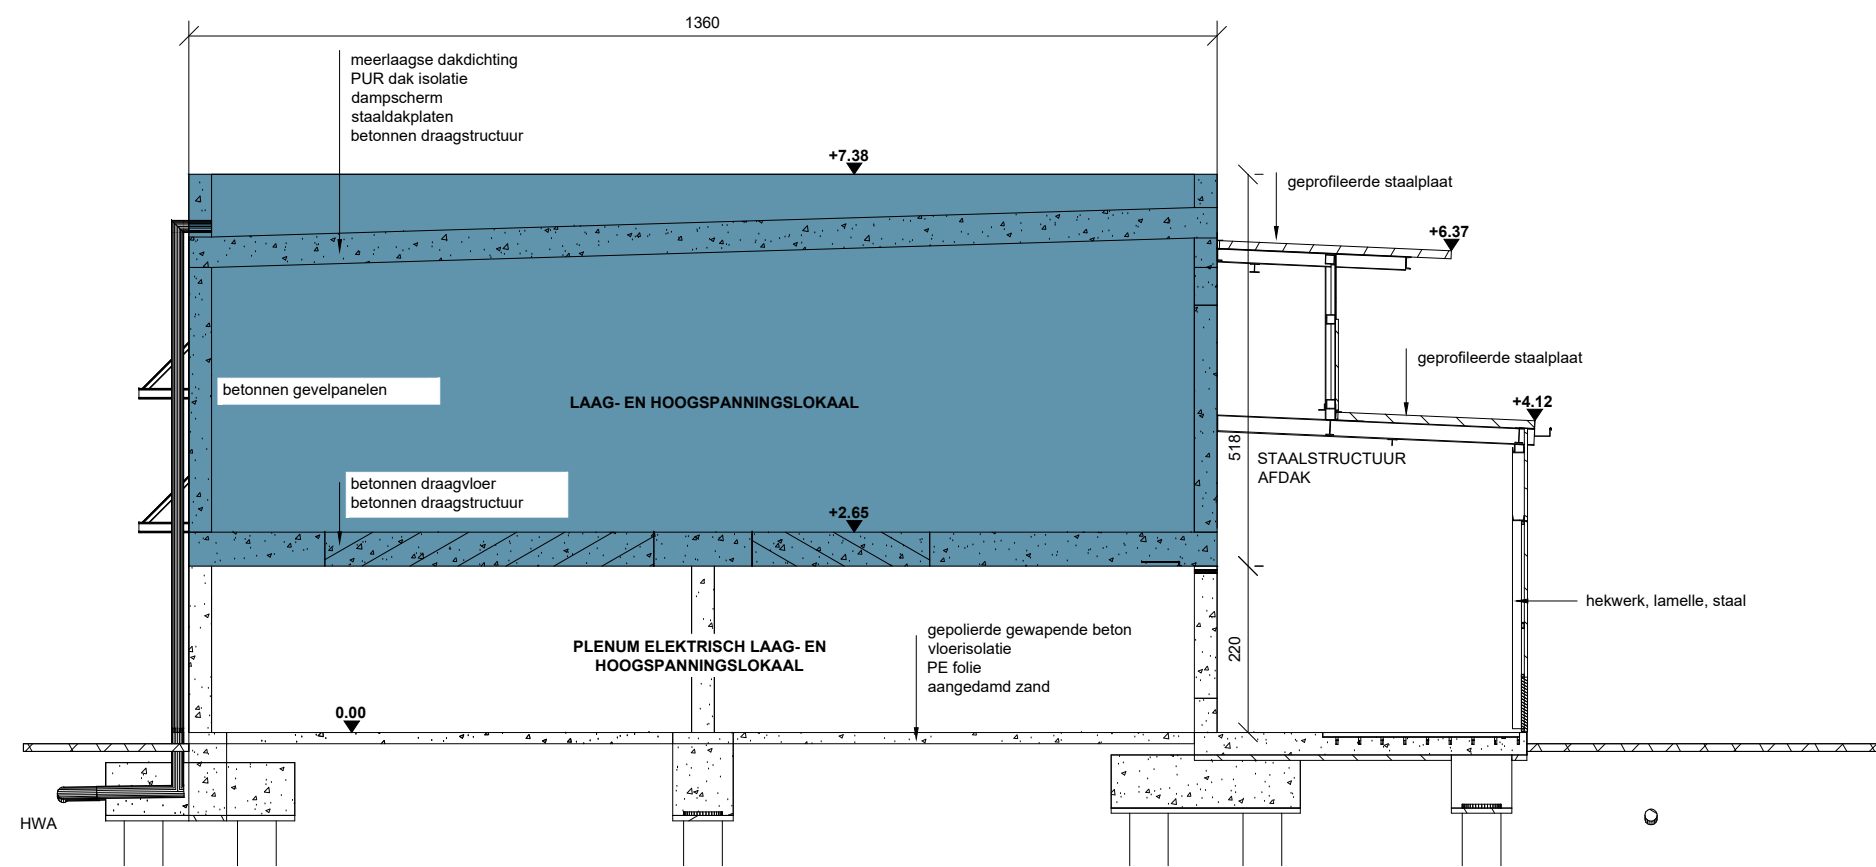

schaal: 1/100  
datum: 28-08-2024

