


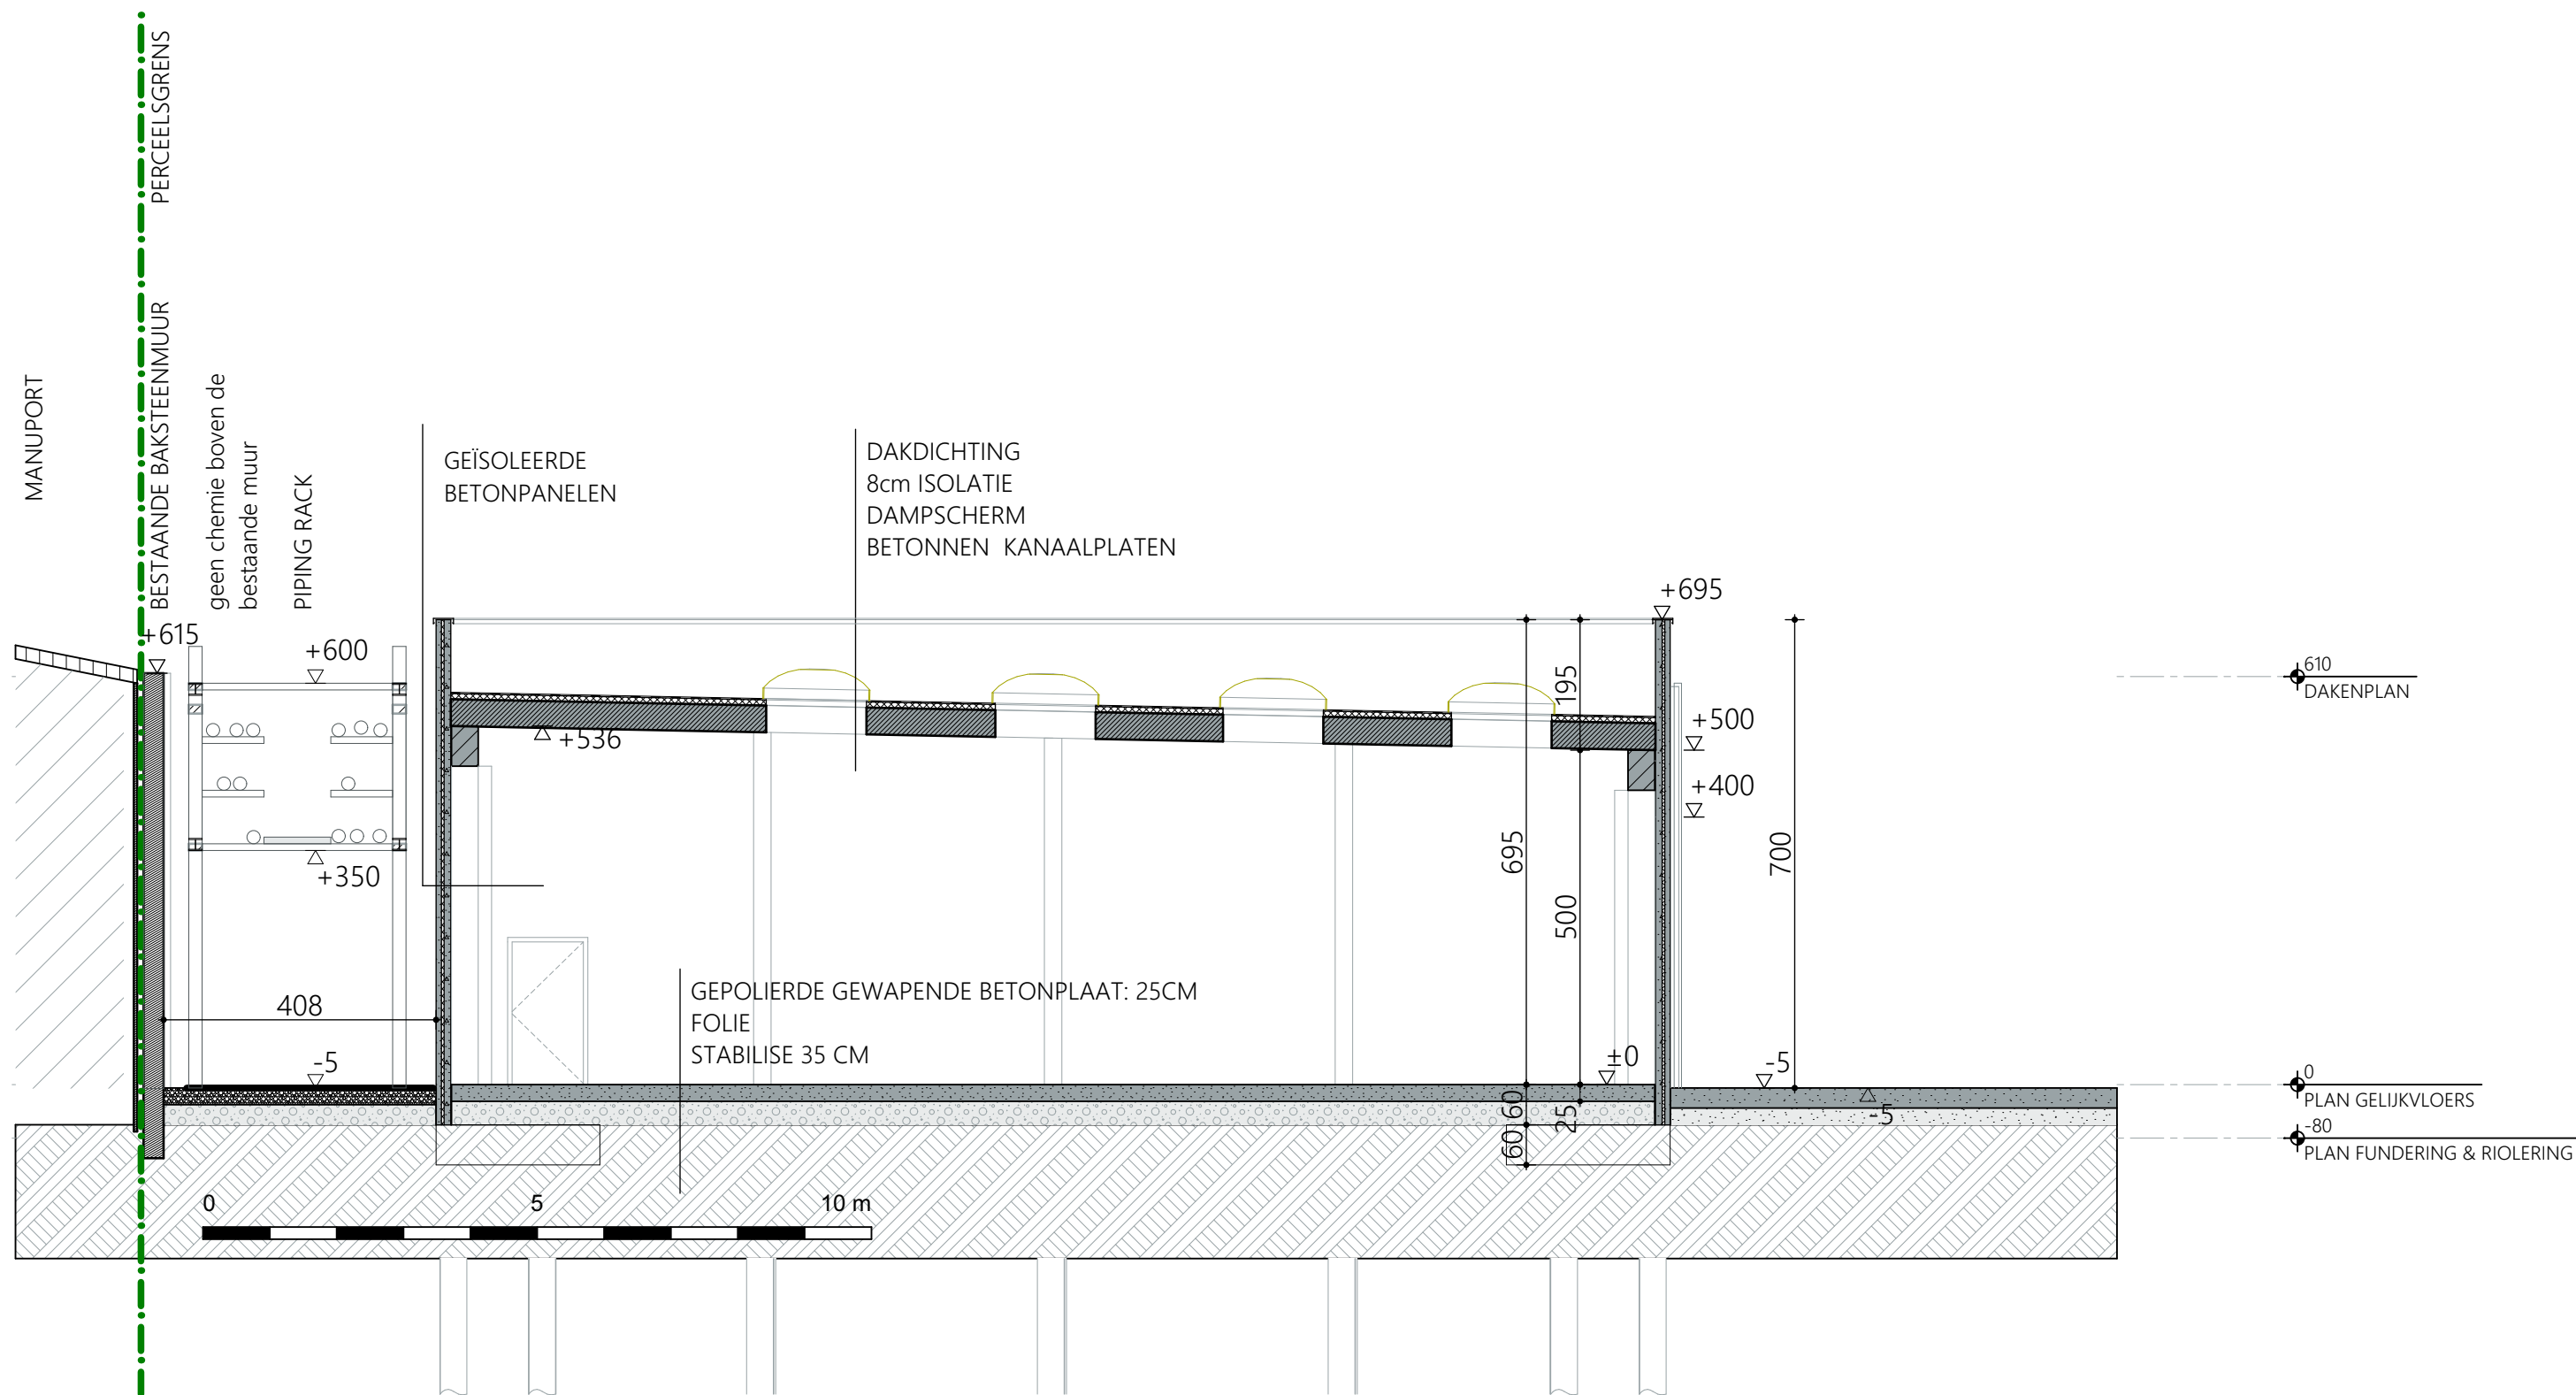

S1

DOORSNEDE S1

1:100