


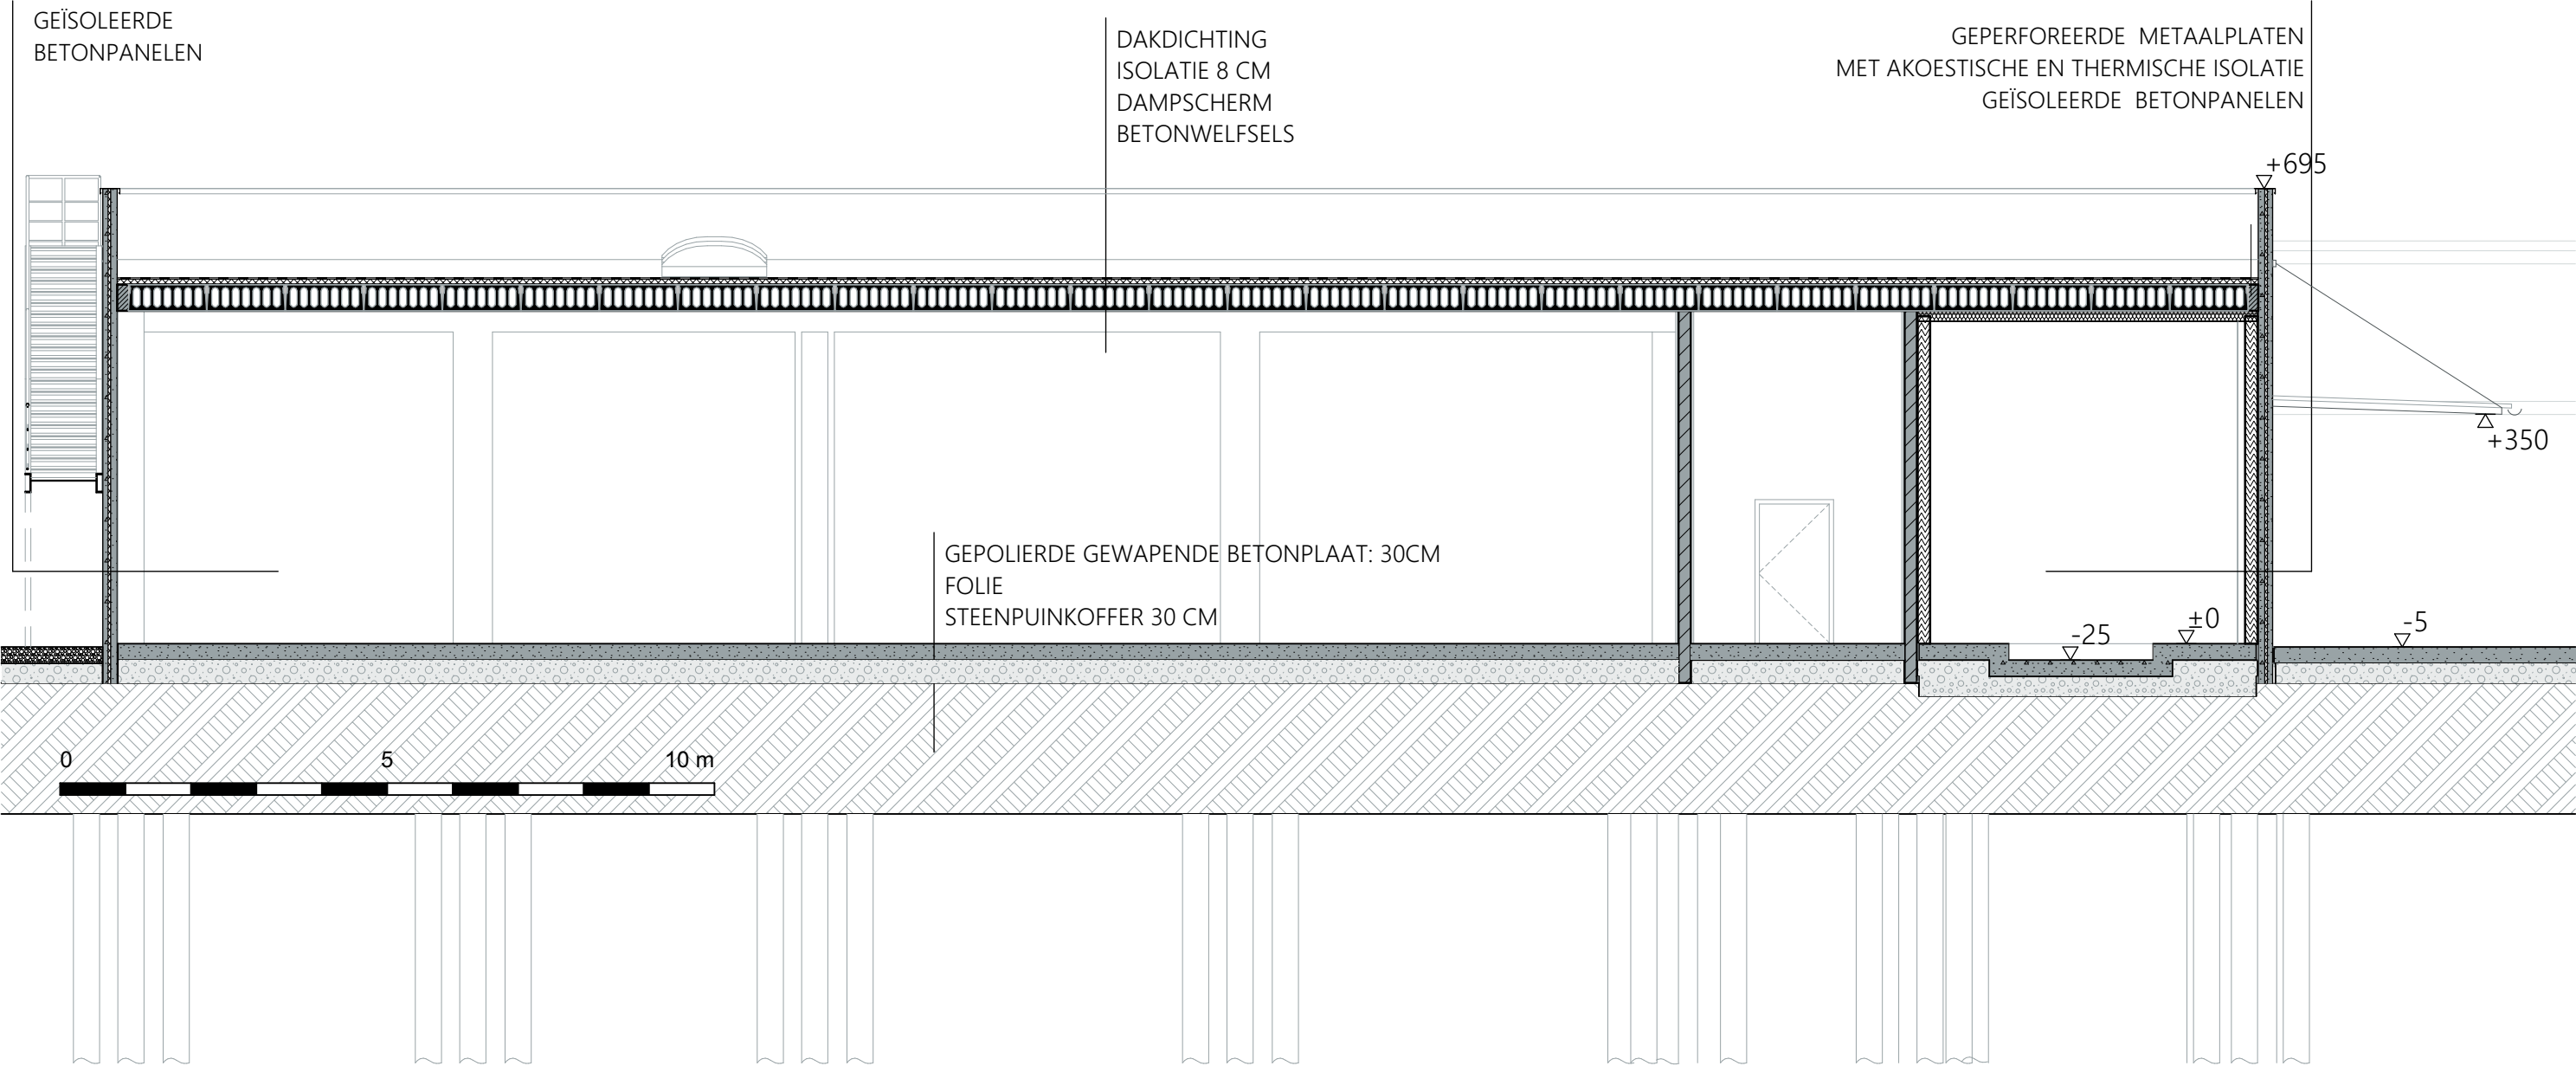

S2 DOORSNEDE S2

1:100

