


**R02-PRD**

Horizontale schaal: 1/250  
 Vertikale schaal: 1/250  
 Referentievlak: 0.00m (T.A.W.)

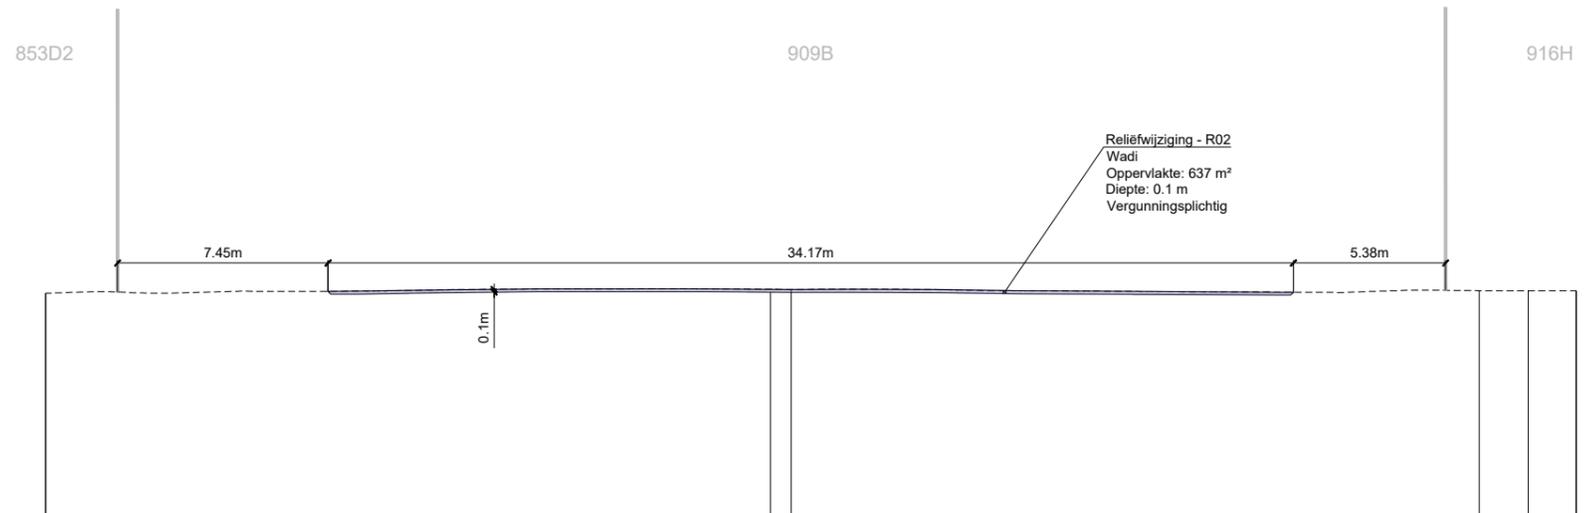

BESTAAND HOOGTEPEIL	7.93	7.99	7.93	7.97	8.00	8.00	8.01	8.05	8.07	8.08	8.08	8.09	8.08	8.06	8.07	8.06	8.04	8.01	8.01	7.99	7.98	7.97	7.96	7.96	8.03	8.03	8.01	8.01
KUMULAFSTAND	000.00	002.00	004.00	006.00	008.00	010.00	012.00	014.00	016.00	018.00	020.00	022.00	024.00	026.00	028.00	030.00	032.00	034.00	036.00	038.00	040.00	042.00	044.00	046.00	048.00	050.00	052.00	054.00
HOOGTEVERSCHIL BT - OT	0.00	0.00	0.00	0.00	0.00	0.00	-0.09	-0.10	-0.10	-0.10	-0.10	-0.11	-0.10	-0.10	-0.10	-0.10	-0.10	-0.09	-0.10	-0.10	-0.09	-0.10	-0.10	0.00	0.00	0.00	0.00	0.00
ONTWORPEN HOOGTEPEIL	7.93	7.99	7.93	7.97	8.00	8.00	7.92	7.94	7.97	7.98	7.98	7.98	7.98	7.96	7.97	7.96	7.95	7.92	7.91	7.90	7.89	7.87	7.86	7.96	8.03	8.03	8.01	8.01

Maataanduidingen plan in meters  
 Ontworpen hoogte in m TAW  
 Coördinaten volgens Lambert 72

