


L01a-PRL

Horizontale schaal: 1/250
 Vertikale schaal: 1/250
 Referentievlak: 0.00m (T.A.W.)

BESTAAND HOOGTEPEIL
KUMULAFSTAND
HOOGTEVERSCHIL BT - OT
ONTWORPEN HOOGTEPEIL

7.33	000.00	0.00	7.33
7.43	002.00	0.00	7.43
7.61	004.00	0.00	7.61
6.36	006.00	-1.30	7.65
6.37	008.00	-1.30	7.67
6.39	010.00	-1.30	7.69
6.41	012.00	-1.30	7.71
6.43	014.00	-1.30	7.73
6.44	016.00	-1.30	7.74
6.46	018.00	-1.30	7.76
6.47	020.00	-1.30	7.77
6.48	022.00	-1.30	7.78
6.48	024.00	-1.30	7.78
6.47	026.00	-1.30	7.78
6.47	028.00	-1.30	7.77
6.47	030.00	-1.30	7.77
6.47	032.00	-1.30	7.77
6.47	034.00	-1.30	7.77
6.47	036.00	-1.30	7.78
6.48	038.00	-1.31	7.78
6.48	040.00	-1.31	7.79
6.49	042.00	-1.31	7.80
6.49	044.00	-1.31	7.80
6.49	046.00	-1.31	7.80
6.50	048.00	-1.31	7.80
6.50	050.00	-1.31	7.81
7.07	052.00	-0.74	7.81
7.81	054.00	0.00	7.81
7.81	056.00	0.00	7.82
7.82	057.28	0.00	7.82

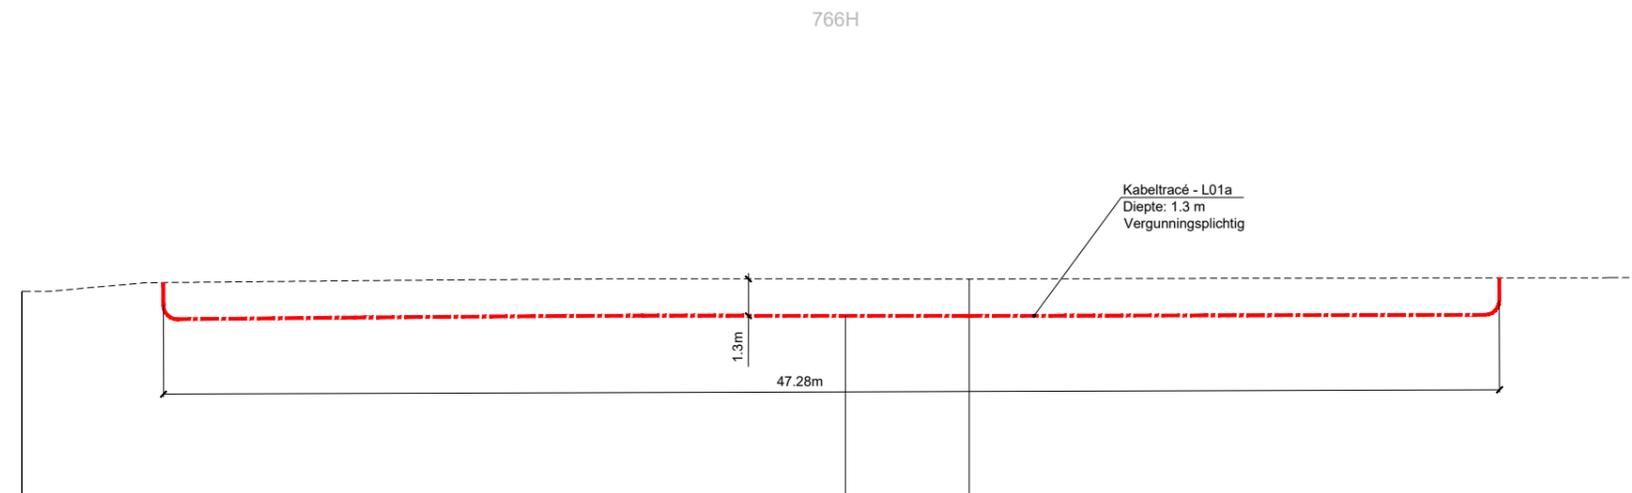

Maataanduidingen plan in meters
 Ontworpen hoogte in m TAW
 Coördinaten volgens Lambert 72

