


LIGGINGSPLAN

Schaal : 1/10.000

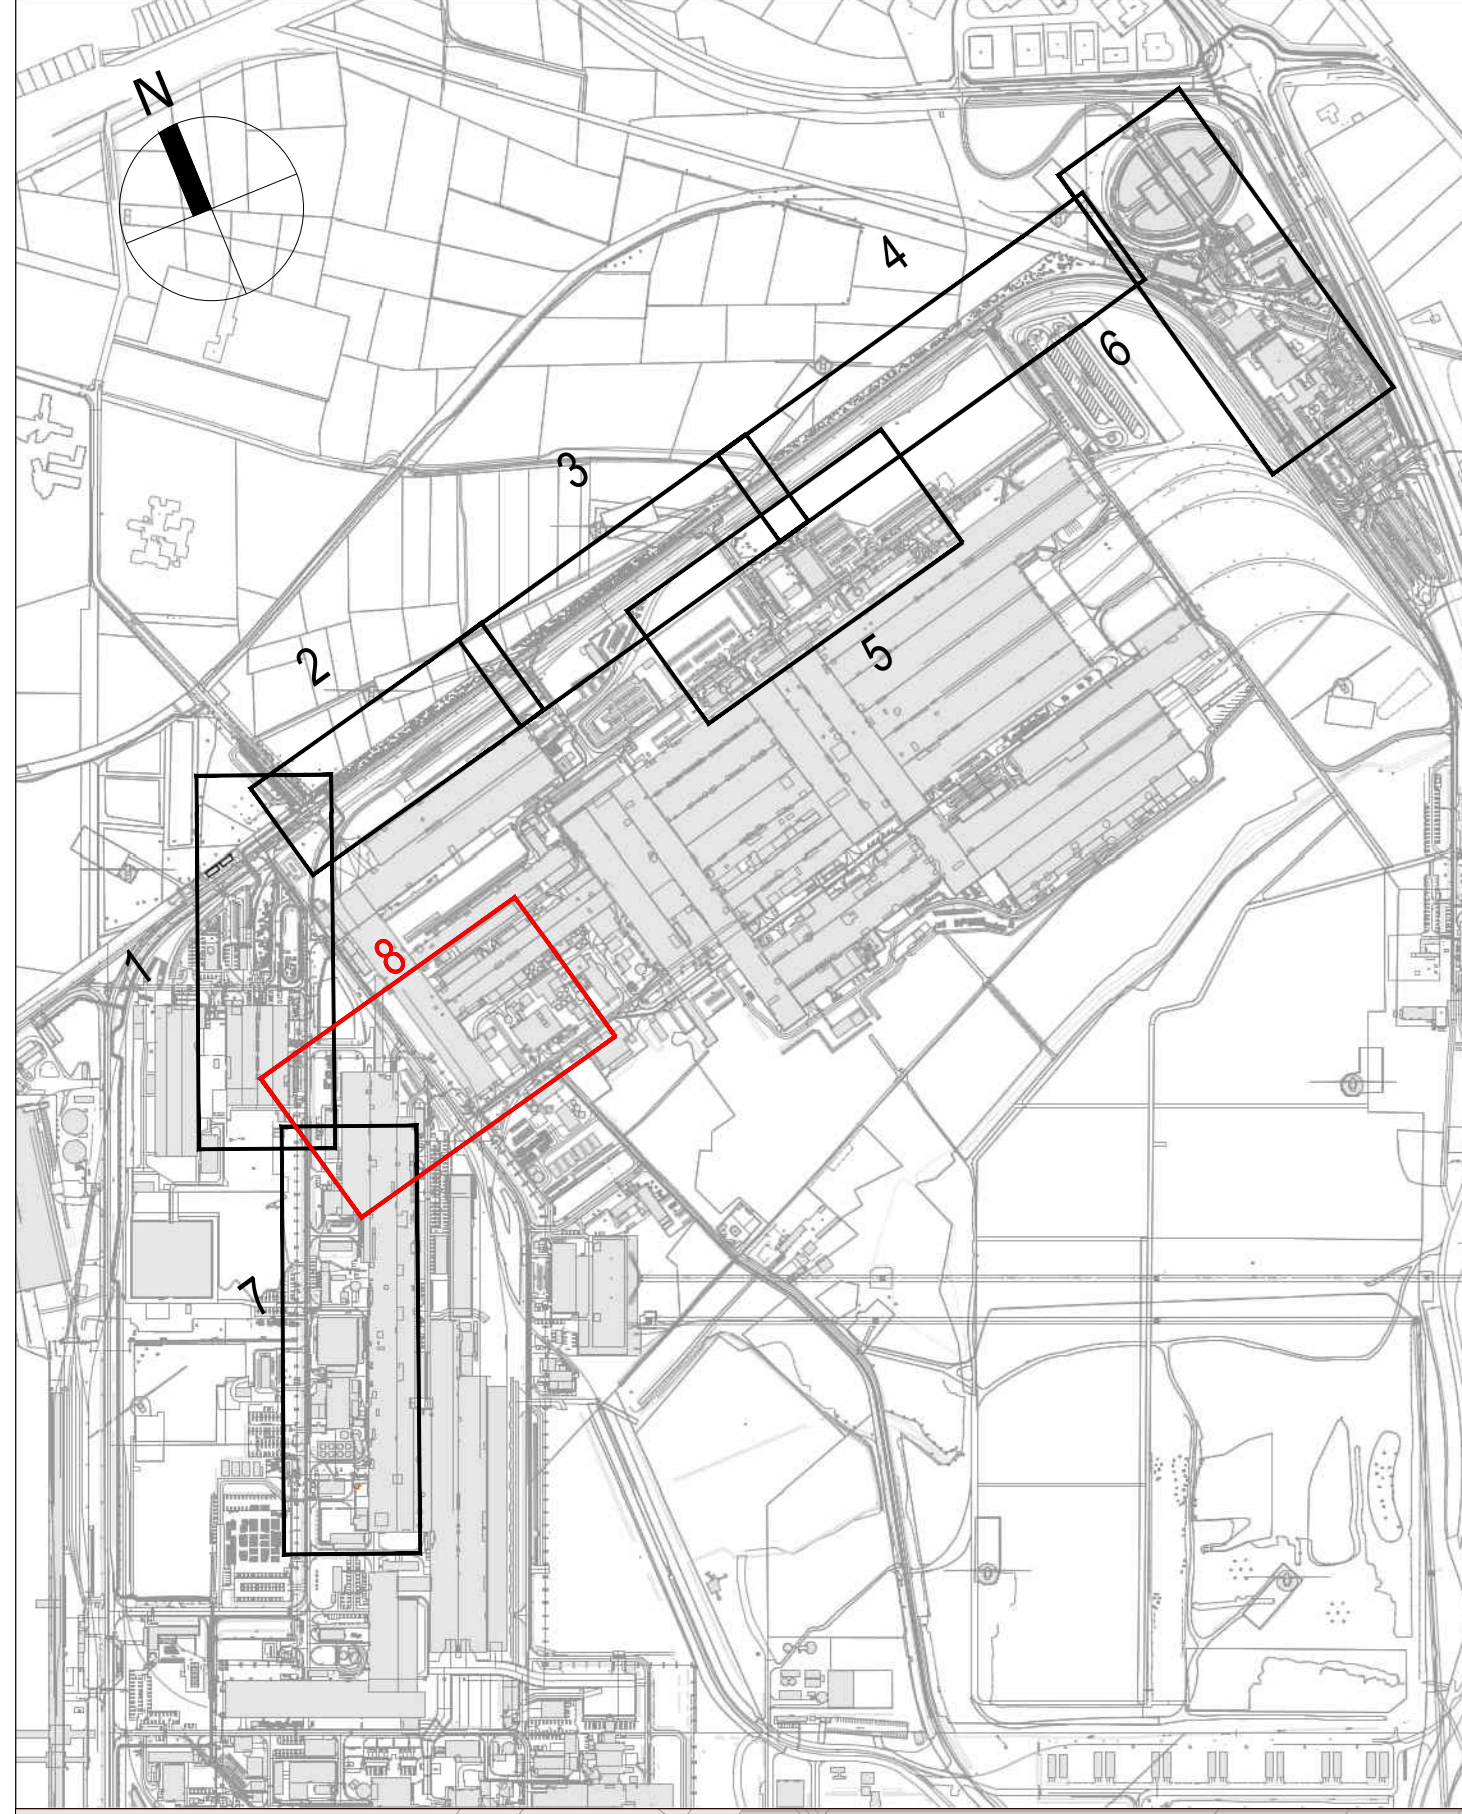

BA_ARCELORMITTAL_I_N_8_1_ONDERGRONDS
afmetingen: in m
schaal: 1:250

T2

T1

44814A0293/00W000

44814A0179/00N002

44814A0257/00E002

44814A0257/00C002

240.0024

240.0024

307.0042

307.0010

240.0014