


Deelset 7 PRL 1

Horizontale schaal: 1/250  
 Verticale schaal: 1/250  
 Referentievlak: -10.00m ( Lokaal stelsel )  
 -10 = -1.5m TAW

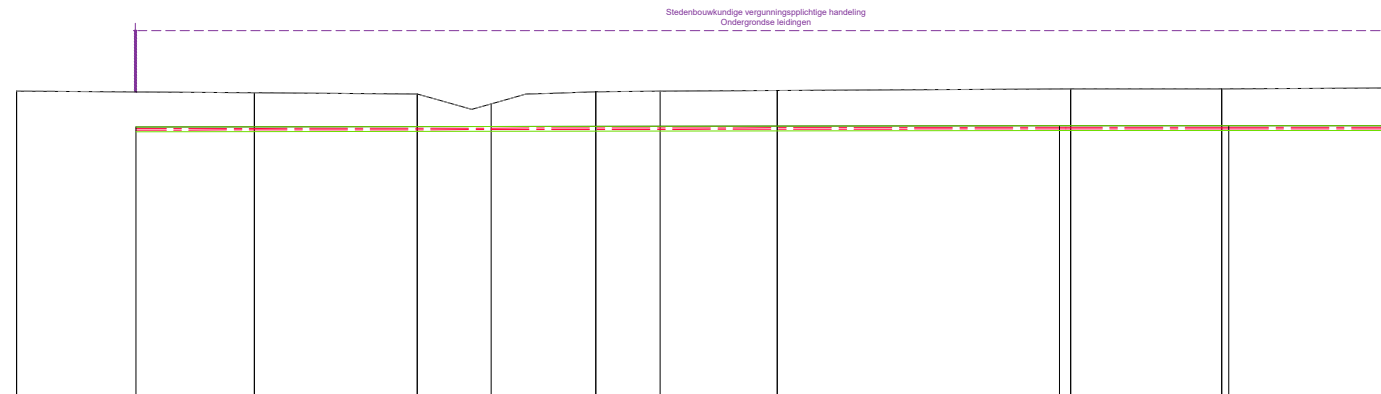

Dwarsprofielen	1																			
Niveaus natuurlijk terrein		0.06		0.03		0.00		-0.48		0.09		0.12		0.15		0.17		0.17		0.20
Niveaus project		0.06		0.03		0.00		-0.48		0.09		0.12		0.15		0.17		0.17		0.20
Niveaus warmtenet (top)		-1.09		-1.08		-1.08		-1.07		-1.06		-1.05		-1.05		-1.05		-1.05		-1.05
Hoogteverschil met natuurlijk terrein		1.15		1.11		0.59		1.15		1.18		1.20		1.22		1.22		1.25		

