


Deelset 6 TP2

Horizontale schaal: 1/250
 Verticale schaal: 1/250
 Referentievlak: -10.00m (Lokaal stelsel)
 -10 = -1.5m TAW

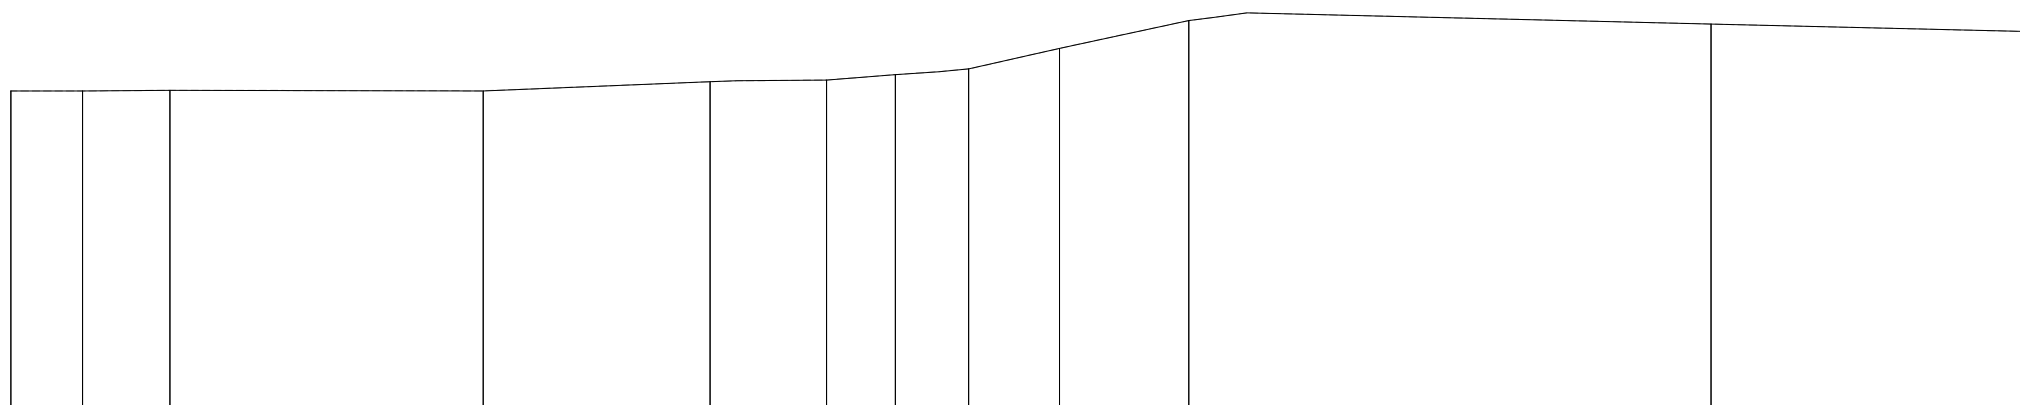

Niveaus natuurlijk terrein		0.62	0.62	0.61 0.61	0.78	0.95	0.97	1.20	2.08	2.94 3.07	3.09	2.97	2.85 2.82	2.73	2.61	2.56
Niveaus project		0.62	0.62	0.61 0.61	0.78	0.95	0.97	1.20	2.08	2.94 3.07	3.09	2.97	2.85 2.82	2.73	2.61	2.56
Hoogteverschil met natuurlijk terrein		0.00	0.00	0.00	0.00	0.00	0.00	0.00	0.00	0.00	0.00	0.00	0.00	0.00	0.00	0.00
Perceelsgrens		43302F0897/02A000 43302F0897/00D000		43302F0896/00S000						43302F0896/00F000						
Projectgrens																