


CONCESSIEGREN

GROENZONE

ASFALTWEG (6m breed)

GRINDZONE (10m breed)

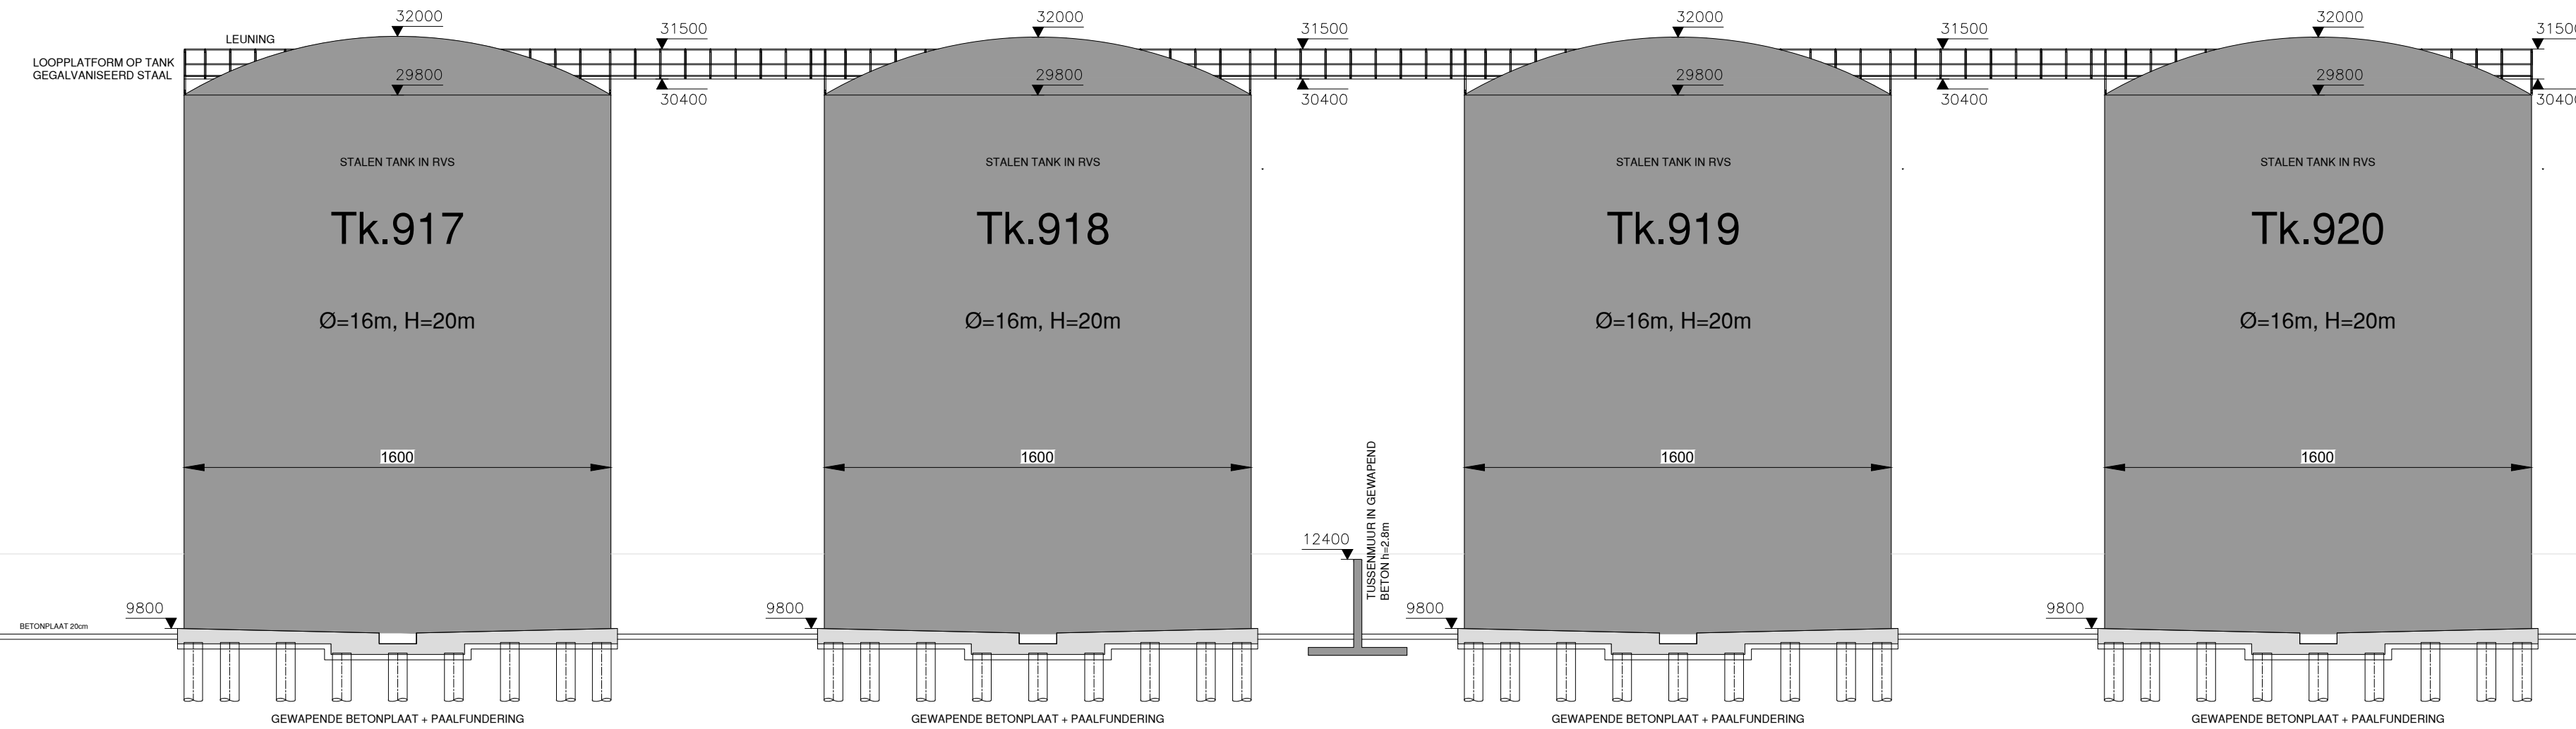


GRINDZONE (2.2m breed)

ASFALTWEG (9.5m breed)

VERHARDING VLOEISTOEDICHTE BETON (4.5m breed)

GRINDZONE (1m breed)

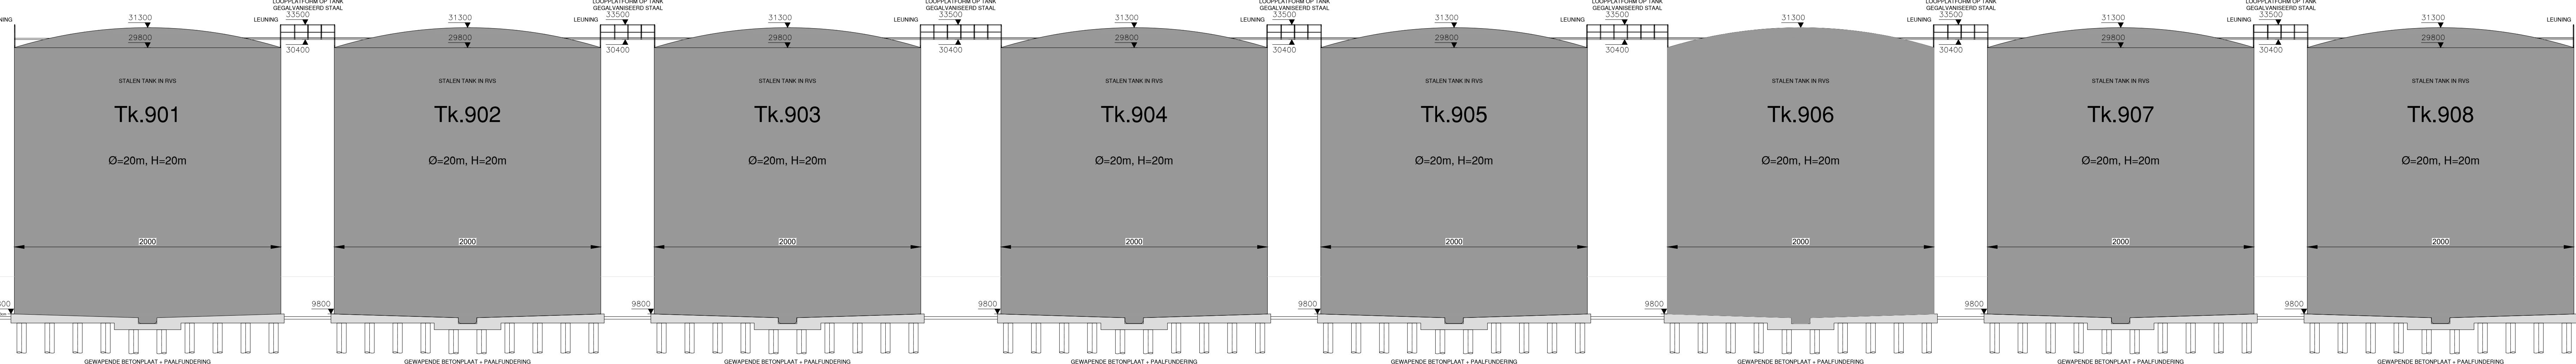


GRINDZONE (9.5m breed)

ASFALTWEG (10m breed)

KUIZENDEK

TERREINPROFIEL 1 NIEUWE TOESTAND

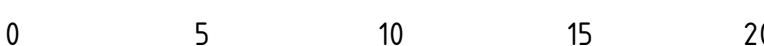

schaal: 1/200

BA_Opslag SAF GTS Kluiزندok ZW_T_N_01