


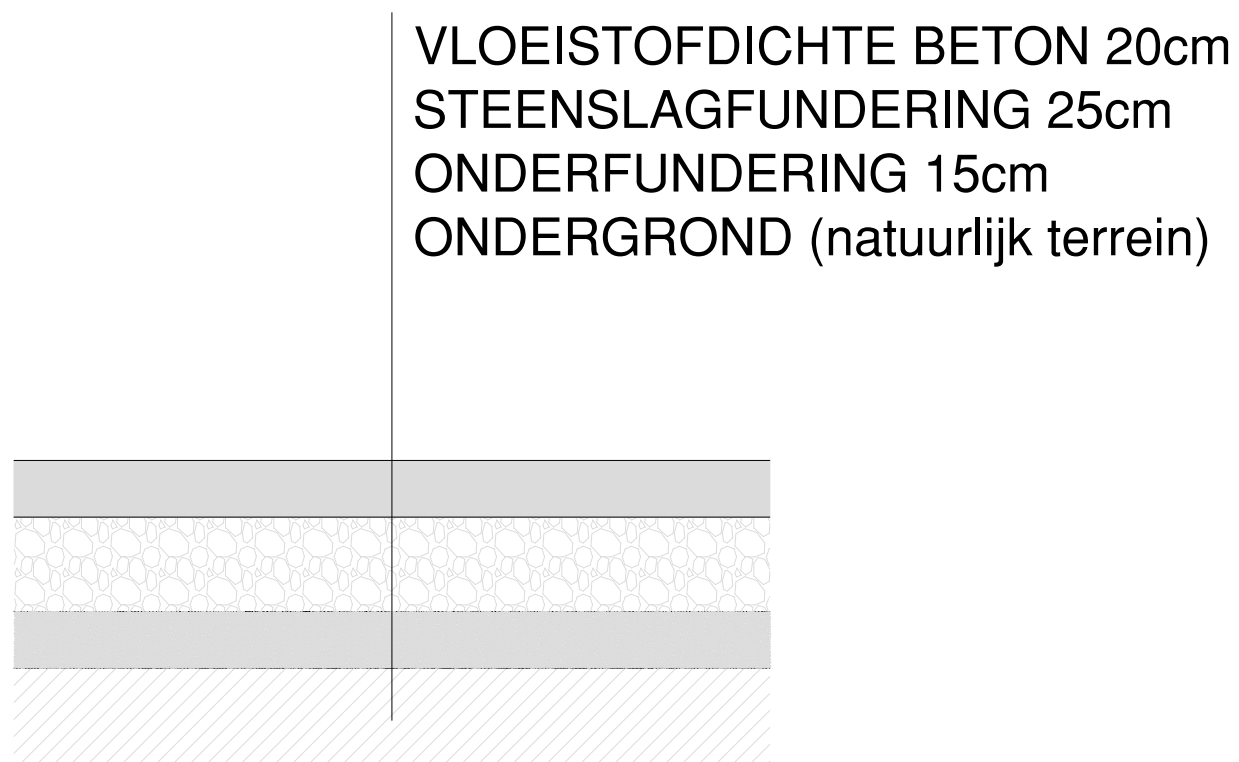

0 0,5 1 1,5 2m

schaal: 1/20

BA_VLOEISTOFDICHTE BETONPISTE_D_N_01