


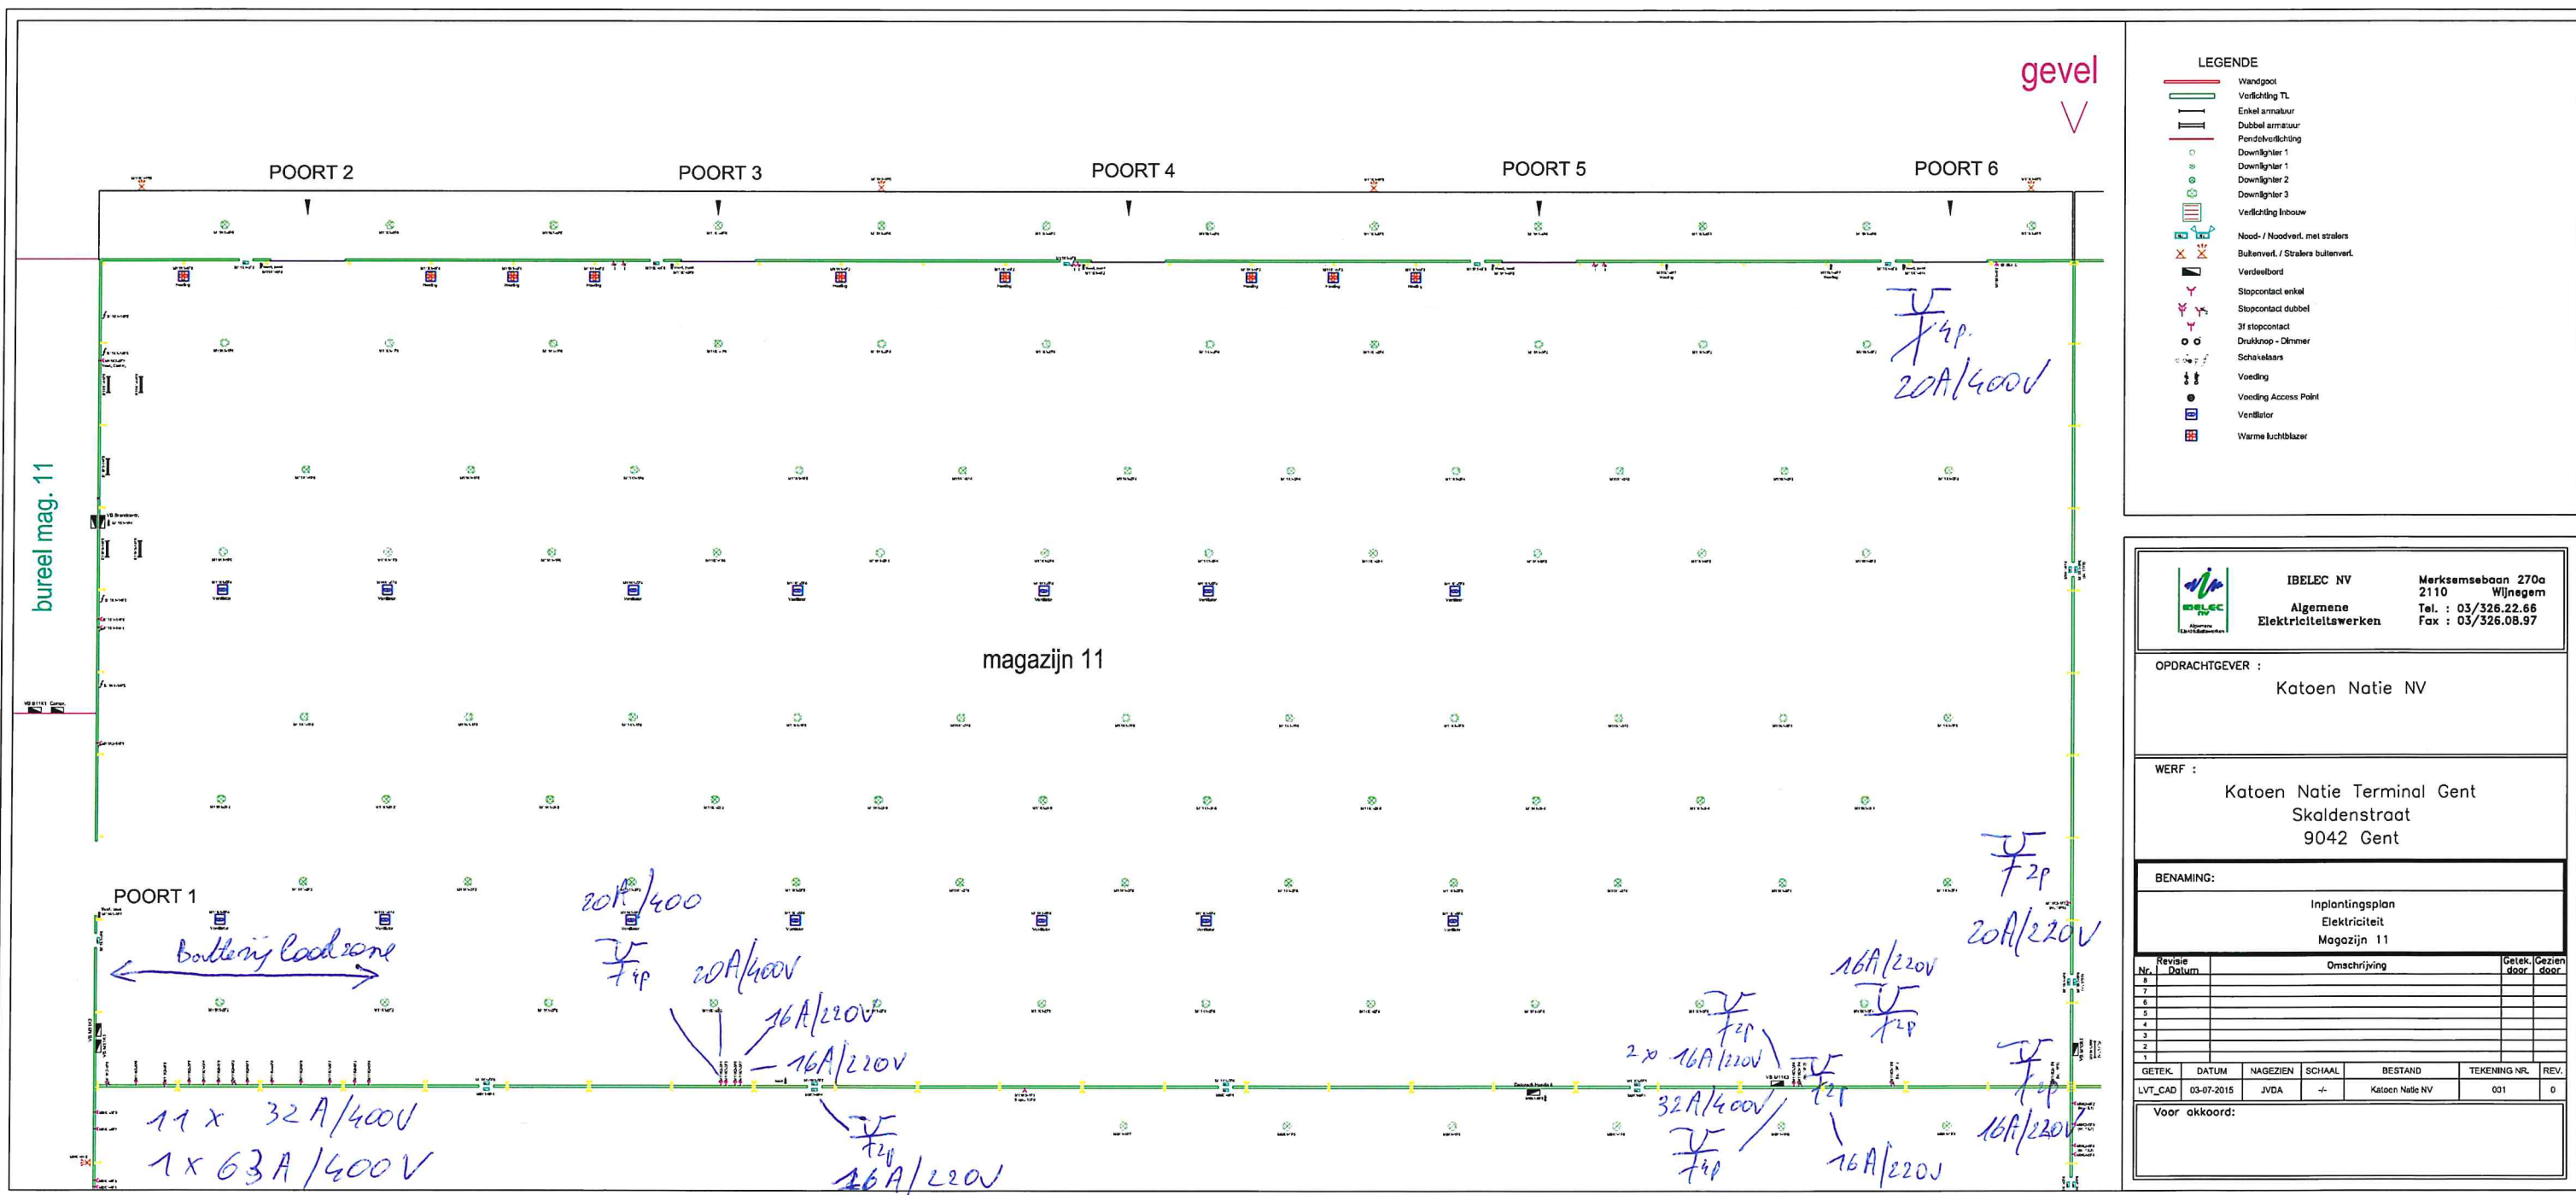

		IBELEC NV Algemene Elektricitetswerken		Merksemsebaan 270a 2110 Wijnegem Tel. : 03/326.22.66 Fax : 03/326.08.97		
OPDRACHTGEVER : Katoen Natie NV						
WERF : Katoen Natie Terminal Gent Skaldenstraat 9042 Gent						
BENAMING: Inplantingsplan Elektriciteit Magazijn 11						
Revisie Nr.	Datum	Omschrijving			Getek. door	Gezien door
1						
2						
Voor akkoord:						