


**ZIE BIJZONDERE
VOORWAARDE(N)**

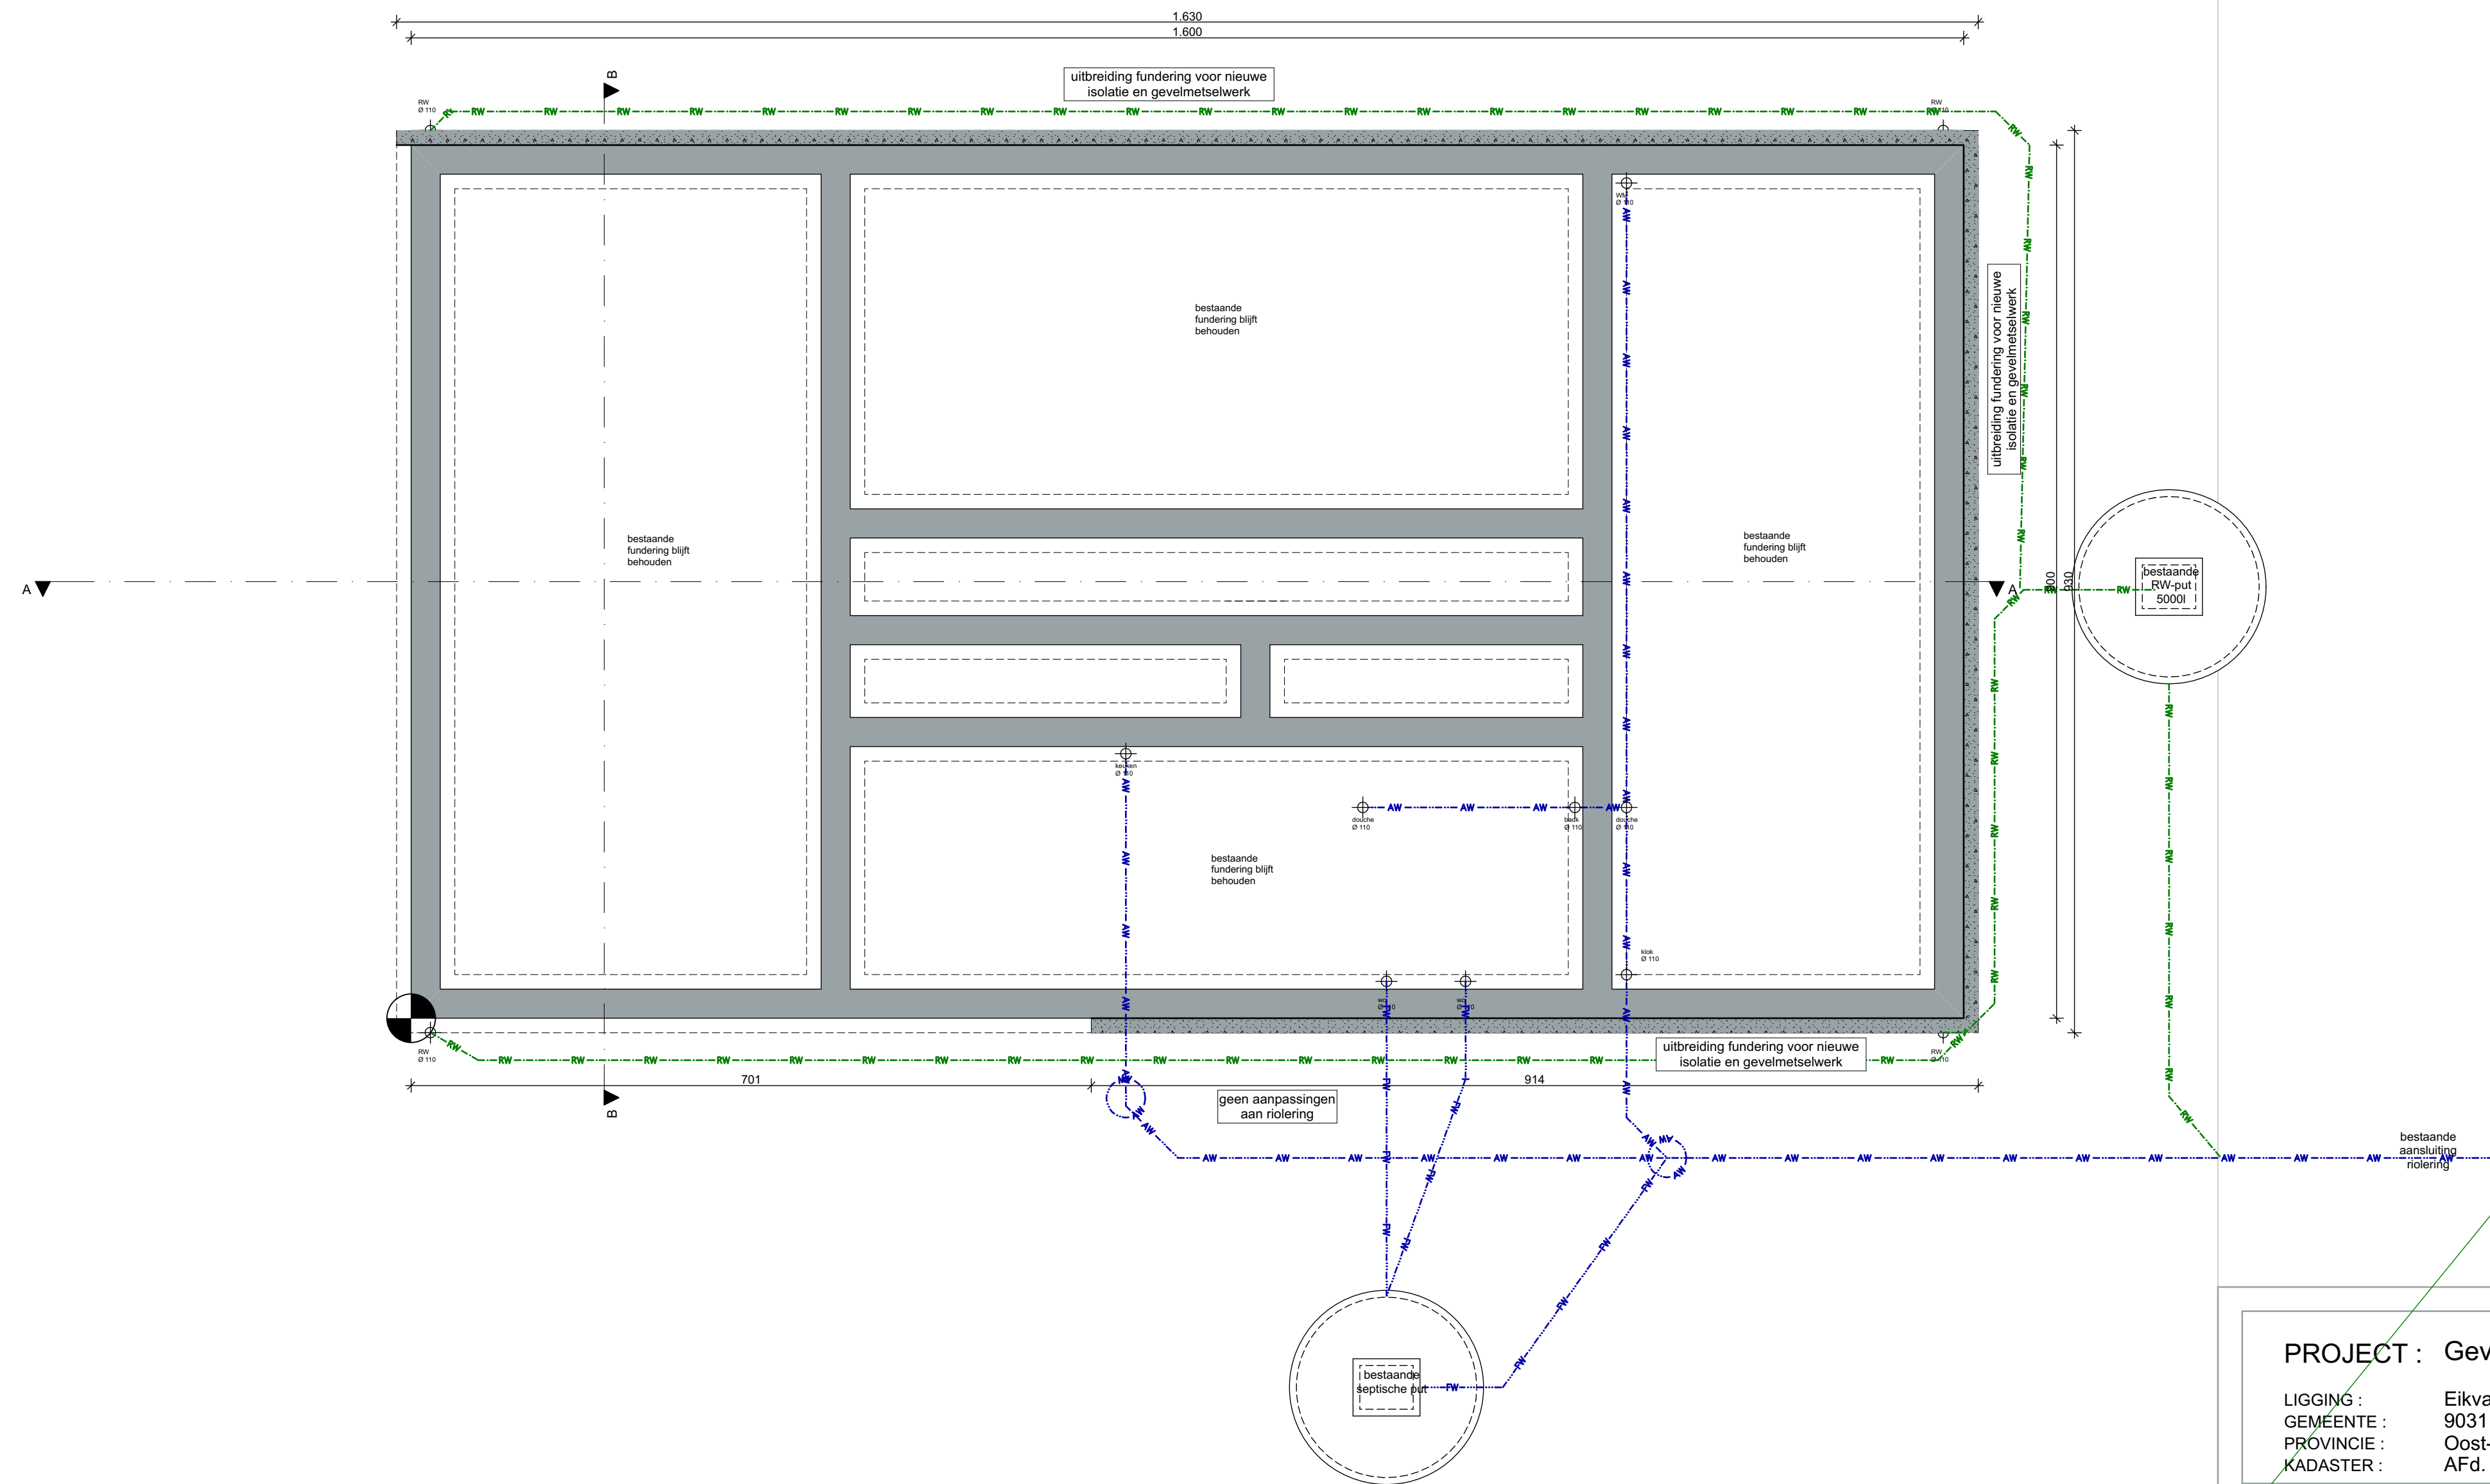

Schaal 1:50

0 1 2 3 4 5 m

A horizontal scale bar with a black line. Above the line, the text 'Schaal 1:50' is on the left, and '0 1 2 3 4 5 m' is on the right. The bar is divided into five equal segments by vertical tick marks at each integer value. The segments from 0 to 1, 1 to 2, and 3 to 4 are shaded gray, while the segments from 2 to 3 and 4 to 5 are white.

PROJECT: Gevel- en dakrenovatie van een vrijstaande woning.

LIGGING : Eikvarenweg 2
GEMEENTE : 9031 Drogen
PROVINCIE : Oost-Vlaanderen
KADASTER : AFd. 27 - Sec. C - Perc. 990/C

ARCHITECT : G4A architecten bv

arch. Gerrit Stevens
arch. Lanckriet Annelore

Brugsevaart 51
9030 Mariakerke
gsm: 0498/61 78 52
mail: info@g4a-architecten.be

HANDTEKENING ARCHITECT :
arch. Gerrit Stevens

CLAS
architekten
Go for Architecture
info@g4a.eu
www.g4a.eu

[illegible]

Schaal: 1:50

Datum:
15/12/2023

P Fundering nieuw

8/21