


Woning Dak

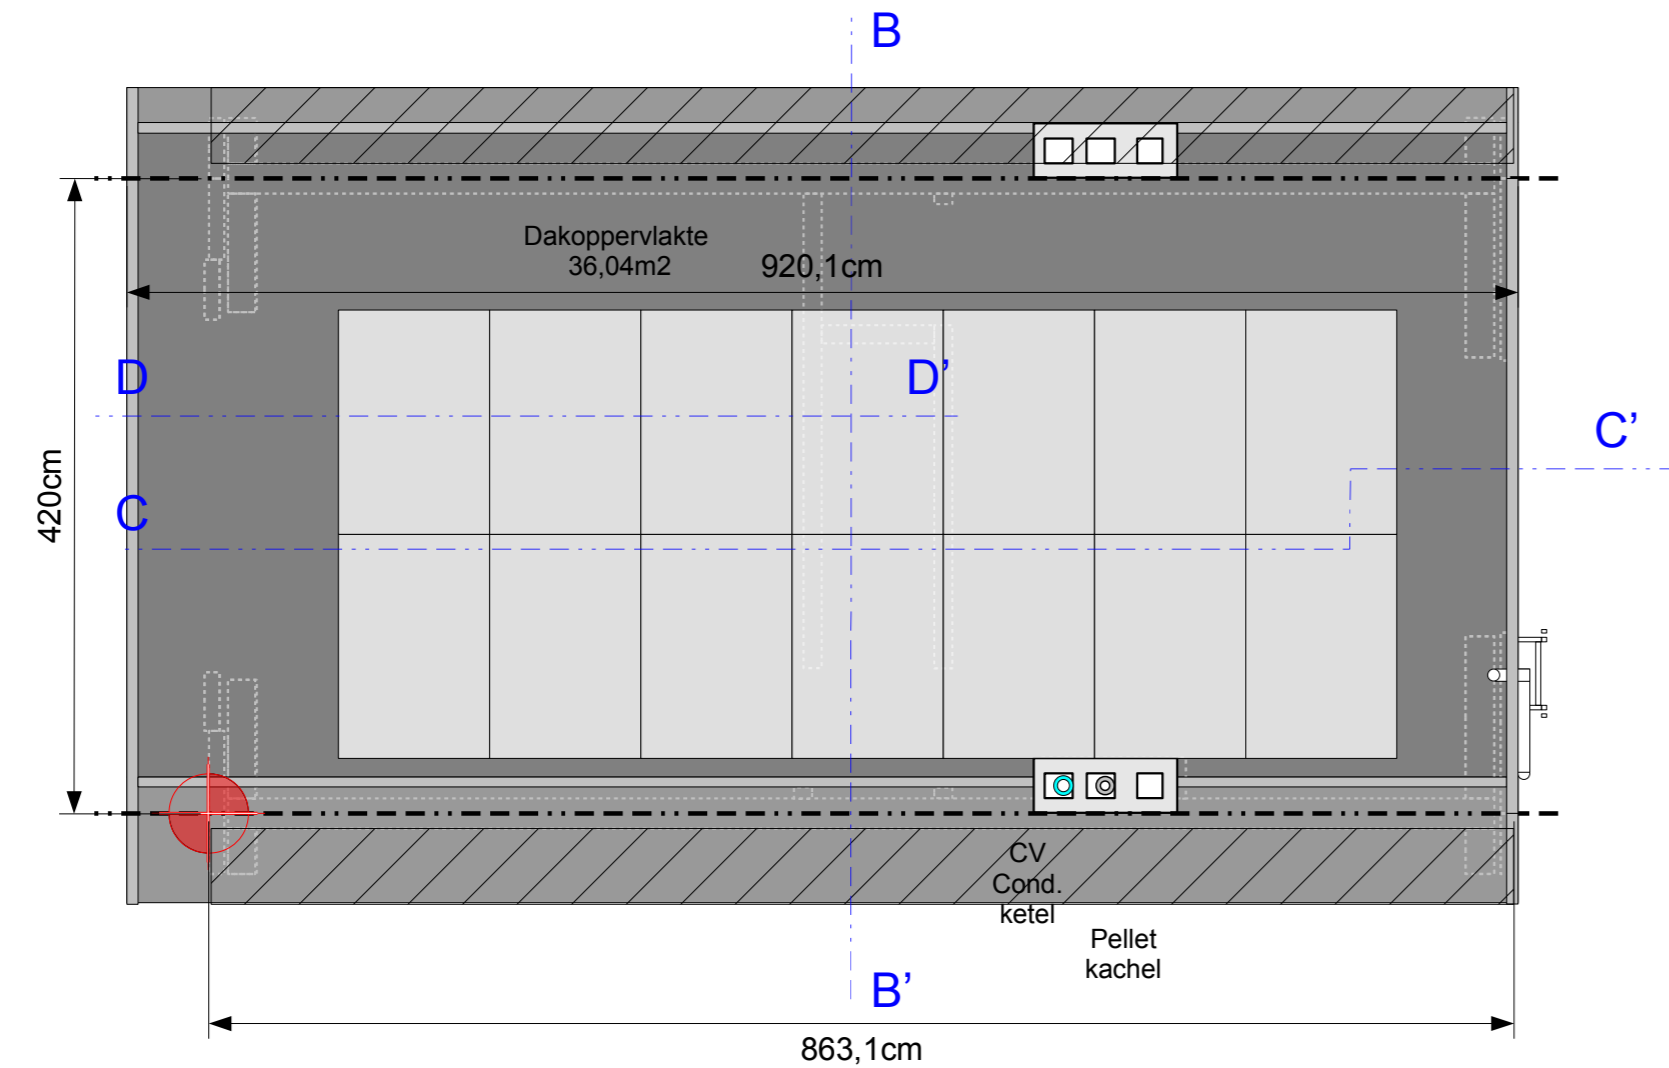

1 m
Schaal 1/50

Datum 26/02/24

BA_Woning M&L, Morekstraat 171, 9032 Wondelgem_P_N_12_Dakplan.pdf