


**Verdieping 2**

Netto 31,96m<sup>2</sup>

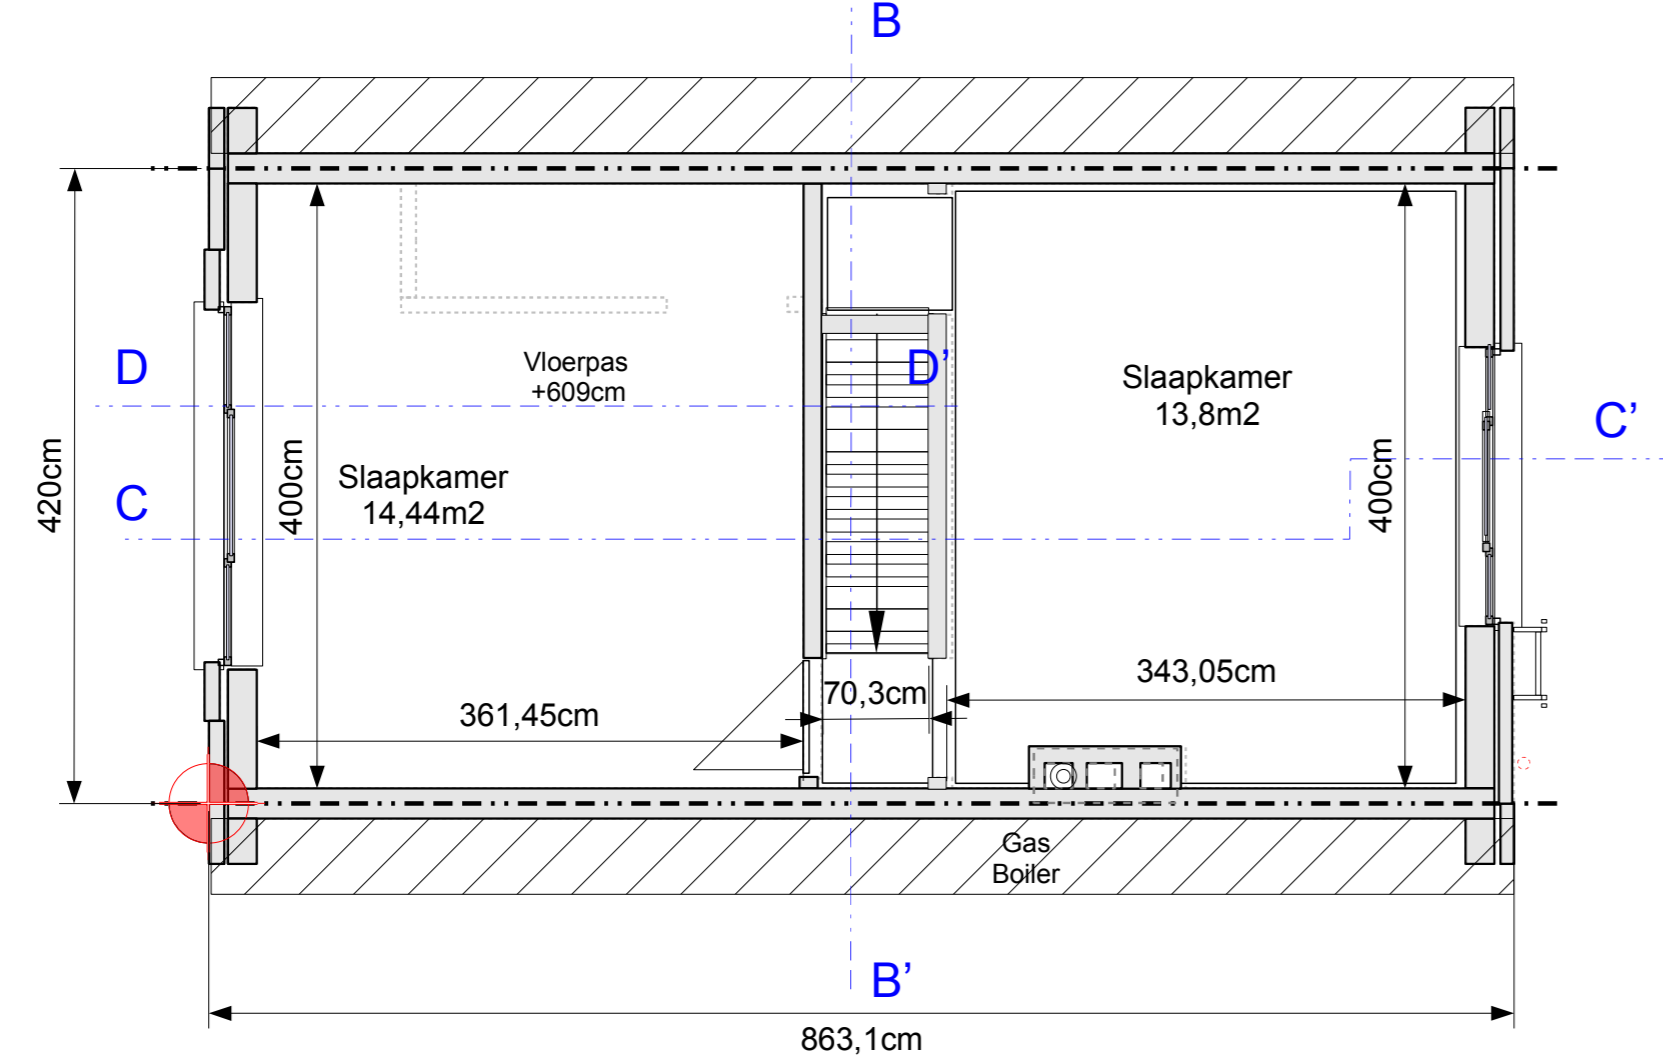

1 m  
Schaal 1/50

Datum 26/02/24