
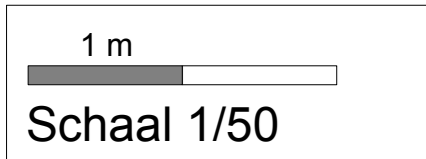


Verdieping 2

Netto 31,96m²

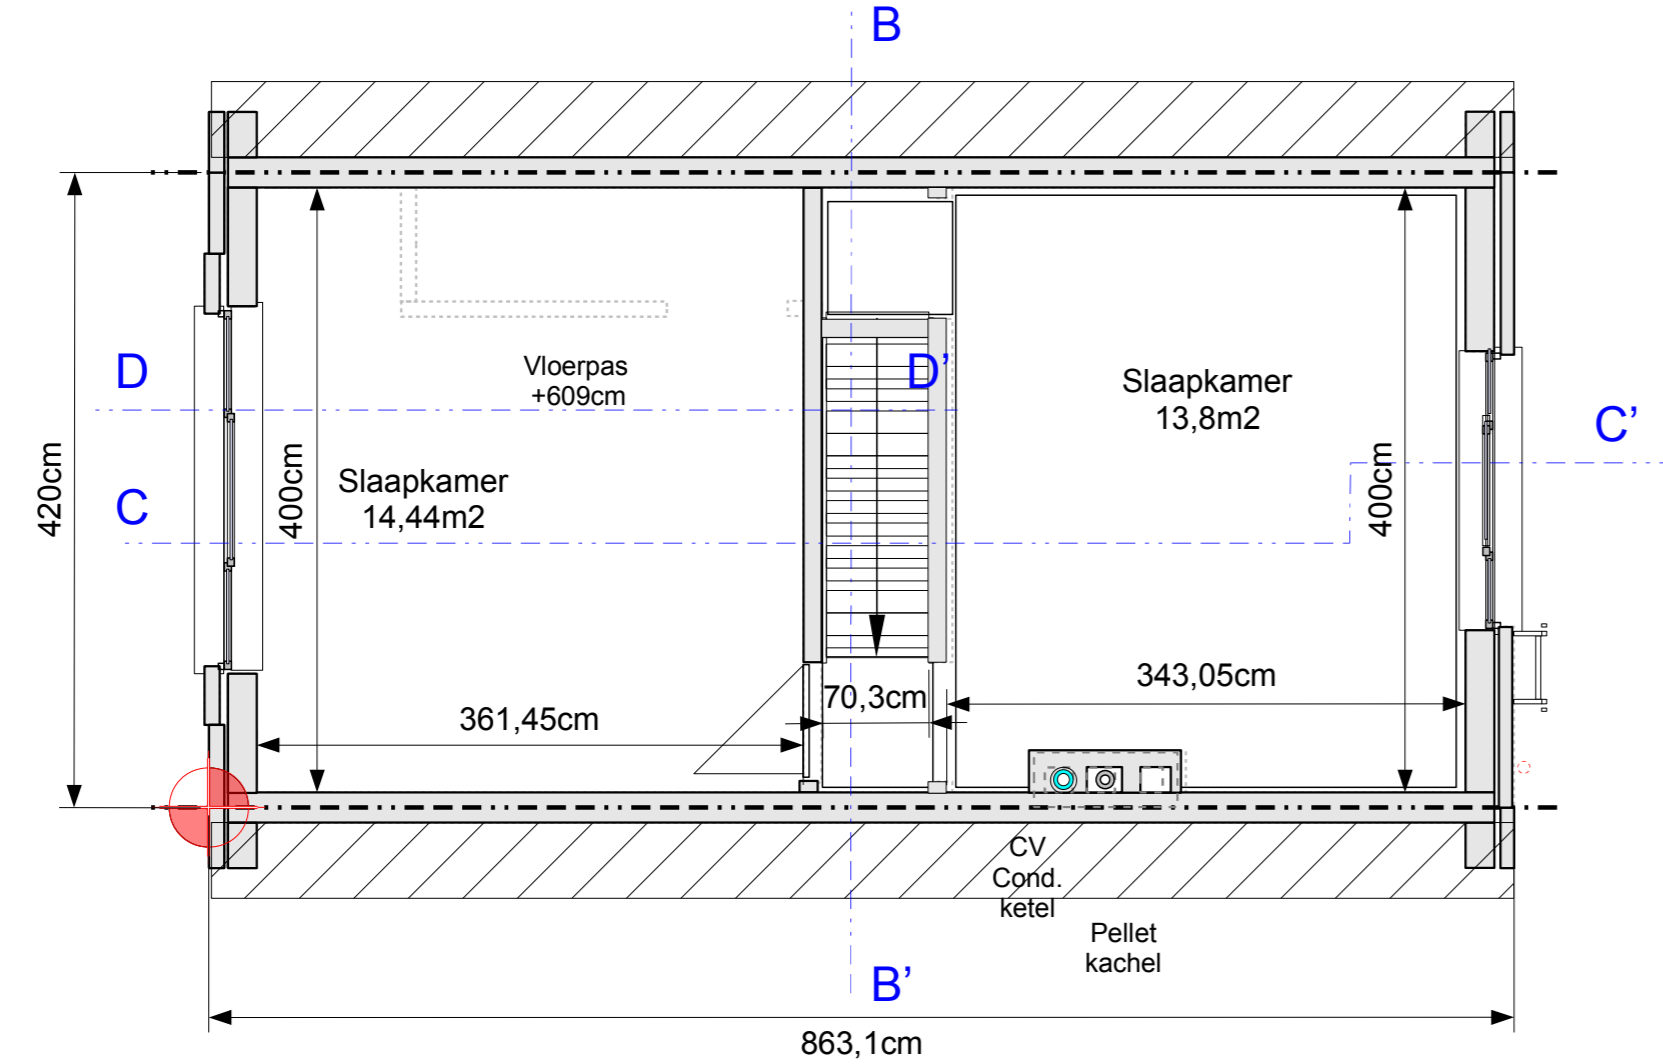

Datum 26/02/24