





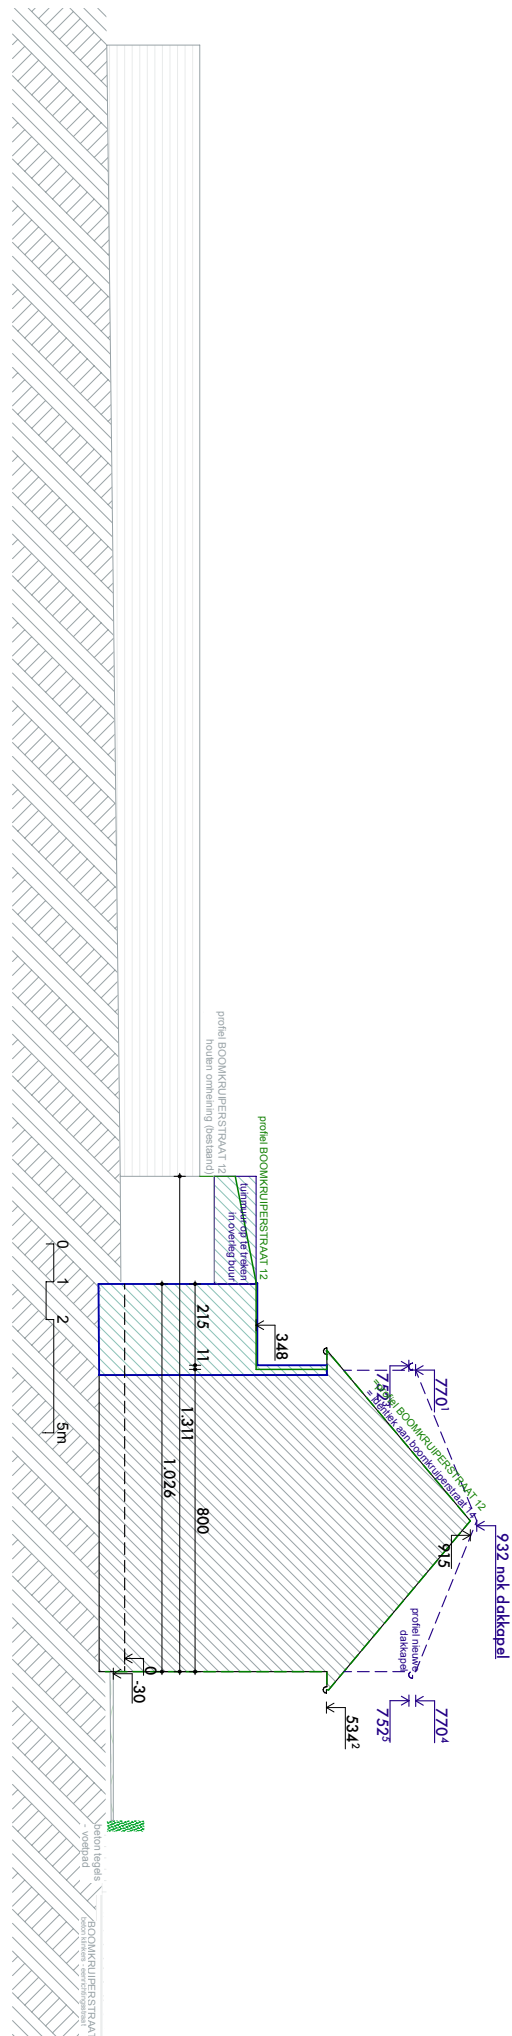


LEGENDE INPLANTING

-  Perceelsgrens
-  Bebouwing
-  Bebouwing sloop
-  Bebouwing nieuw
-  Terras/verharding (infiltreren allen af in groen)
-  Groen



TERREINPROFIEL BOOMKRUIPER 12

1:200