


ACHTERGEVEL

1650

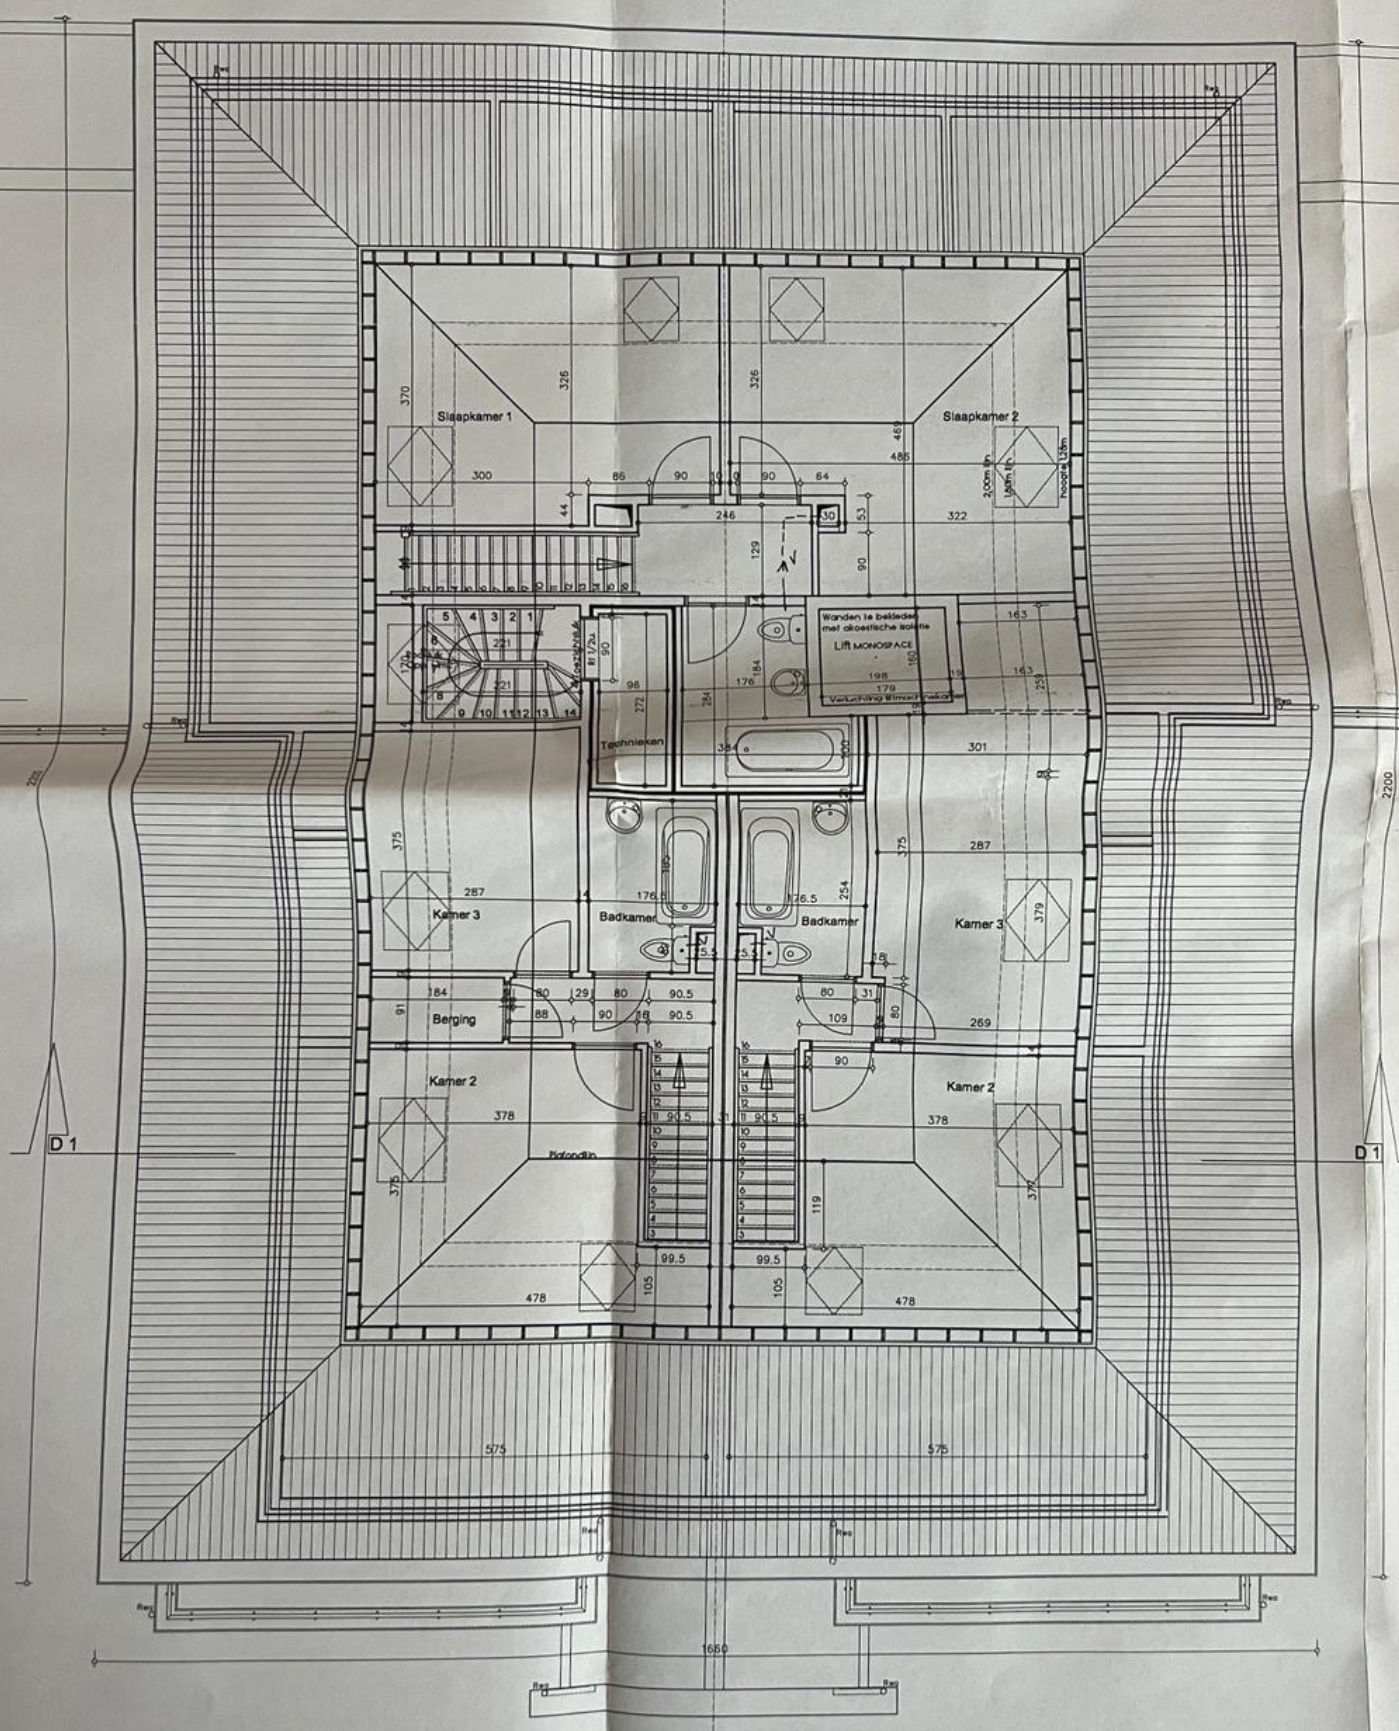

D1

D1

ERDIEPING