


Betreffende woning

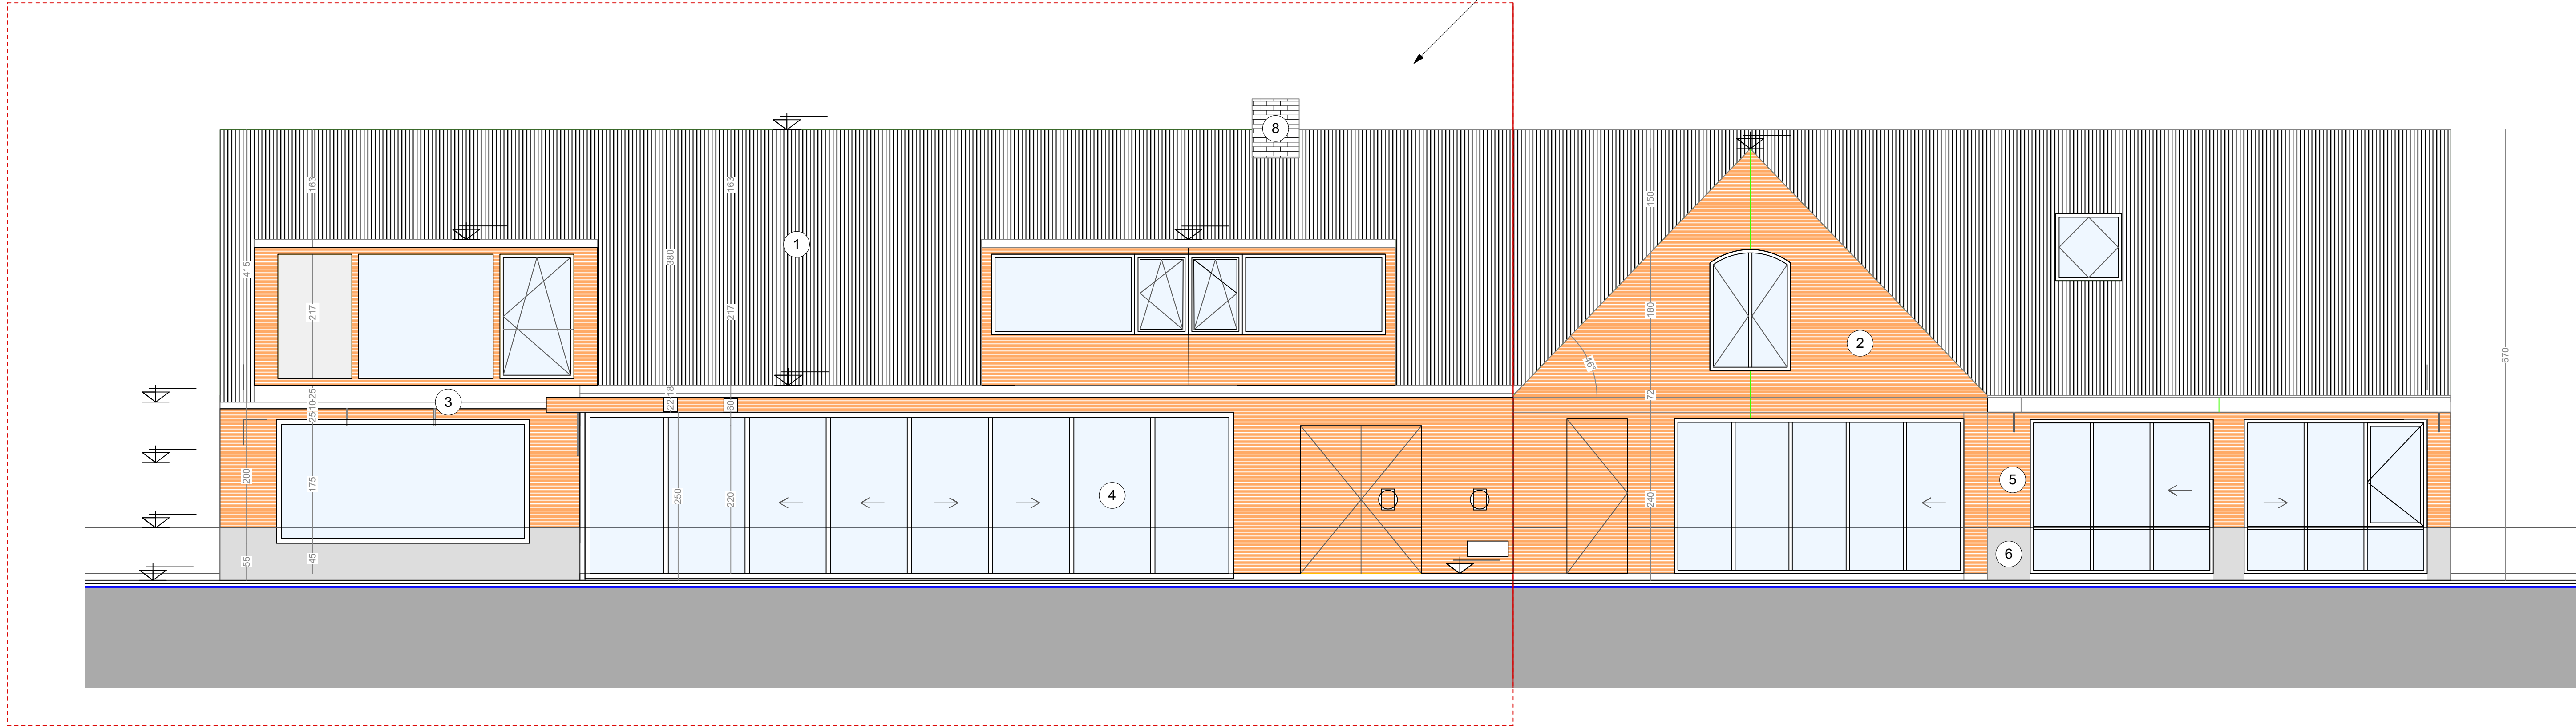

 **ACHTERGEVEL**
VERGUND
SCHAAL 1/50

