


Vossenbos fase 3  
 Terreinprofiel T2  
 Bestaande & Nieuwe toestand

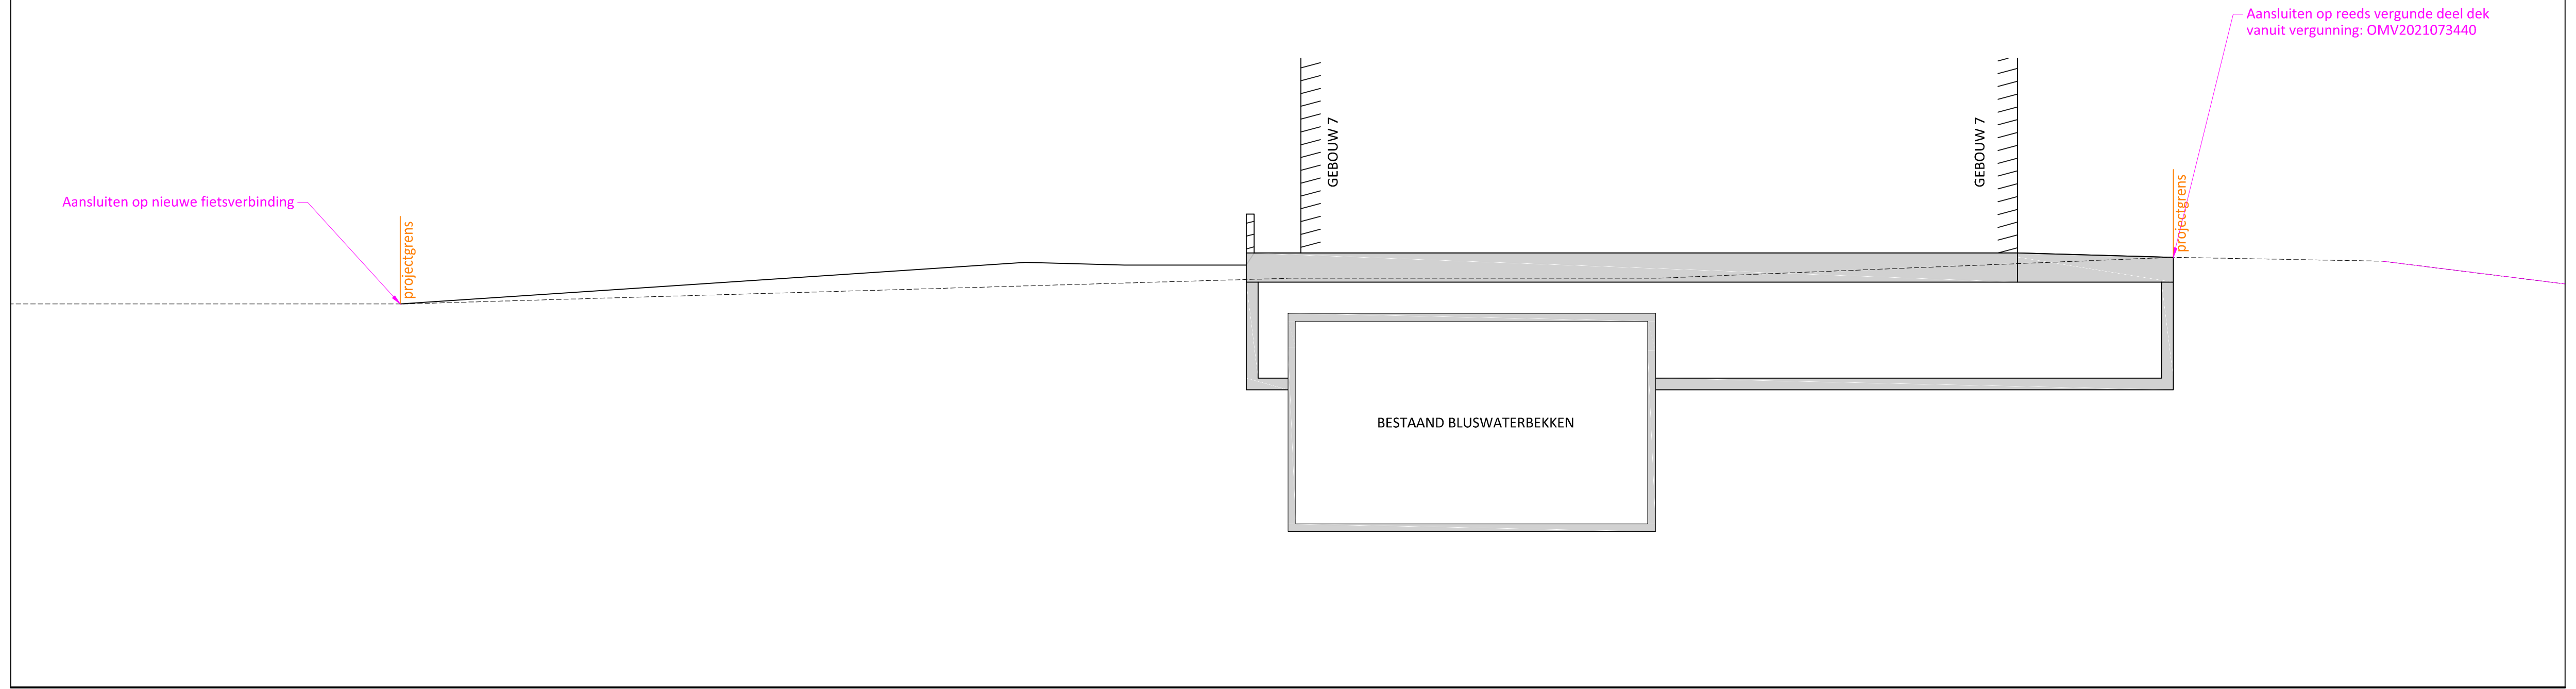

Horizontale schaal 1/100  
 Verticale schaal 1/100  
 Vergelijkingsvlak 0.00m T.A.W.

Profielnummer
Bestaande hoogte
Cumulafstand
Ontworpen hoogte
Tussenafstand
Verticaal verloop

0.00	5.00	10.00	15.00	20.00	25.00	30.00	35.00	40.00	45.00	50.00	55.00	60.00	65.00	65.59
9.84	9.84	9.84	9.98	10.13	10.27	10.42	10.50	10.50	10.61	10.81	11.02	10.96	10.43	10.35
		16.05m		2.54m	3.13m	0.20	1.20m	18.40m			4.00m			
		-67%		-28%	0%	0%	0%	0%			-28%			

Alle peilen volgens TAW  
 Referentiepeil 0.00m TAW

Schaal: 1/100  
 0 1m 2m 3m 4m 5m 6m

Schaal: 1/100  
 0 1m 2m 3m 4m 5m 6m