

243

247

249

251

253

255

257

259

261

263

265

267

269


271

273

275


277

279

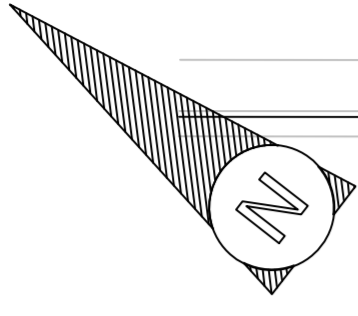

Hundelgemsesteenweg

Gewestweg

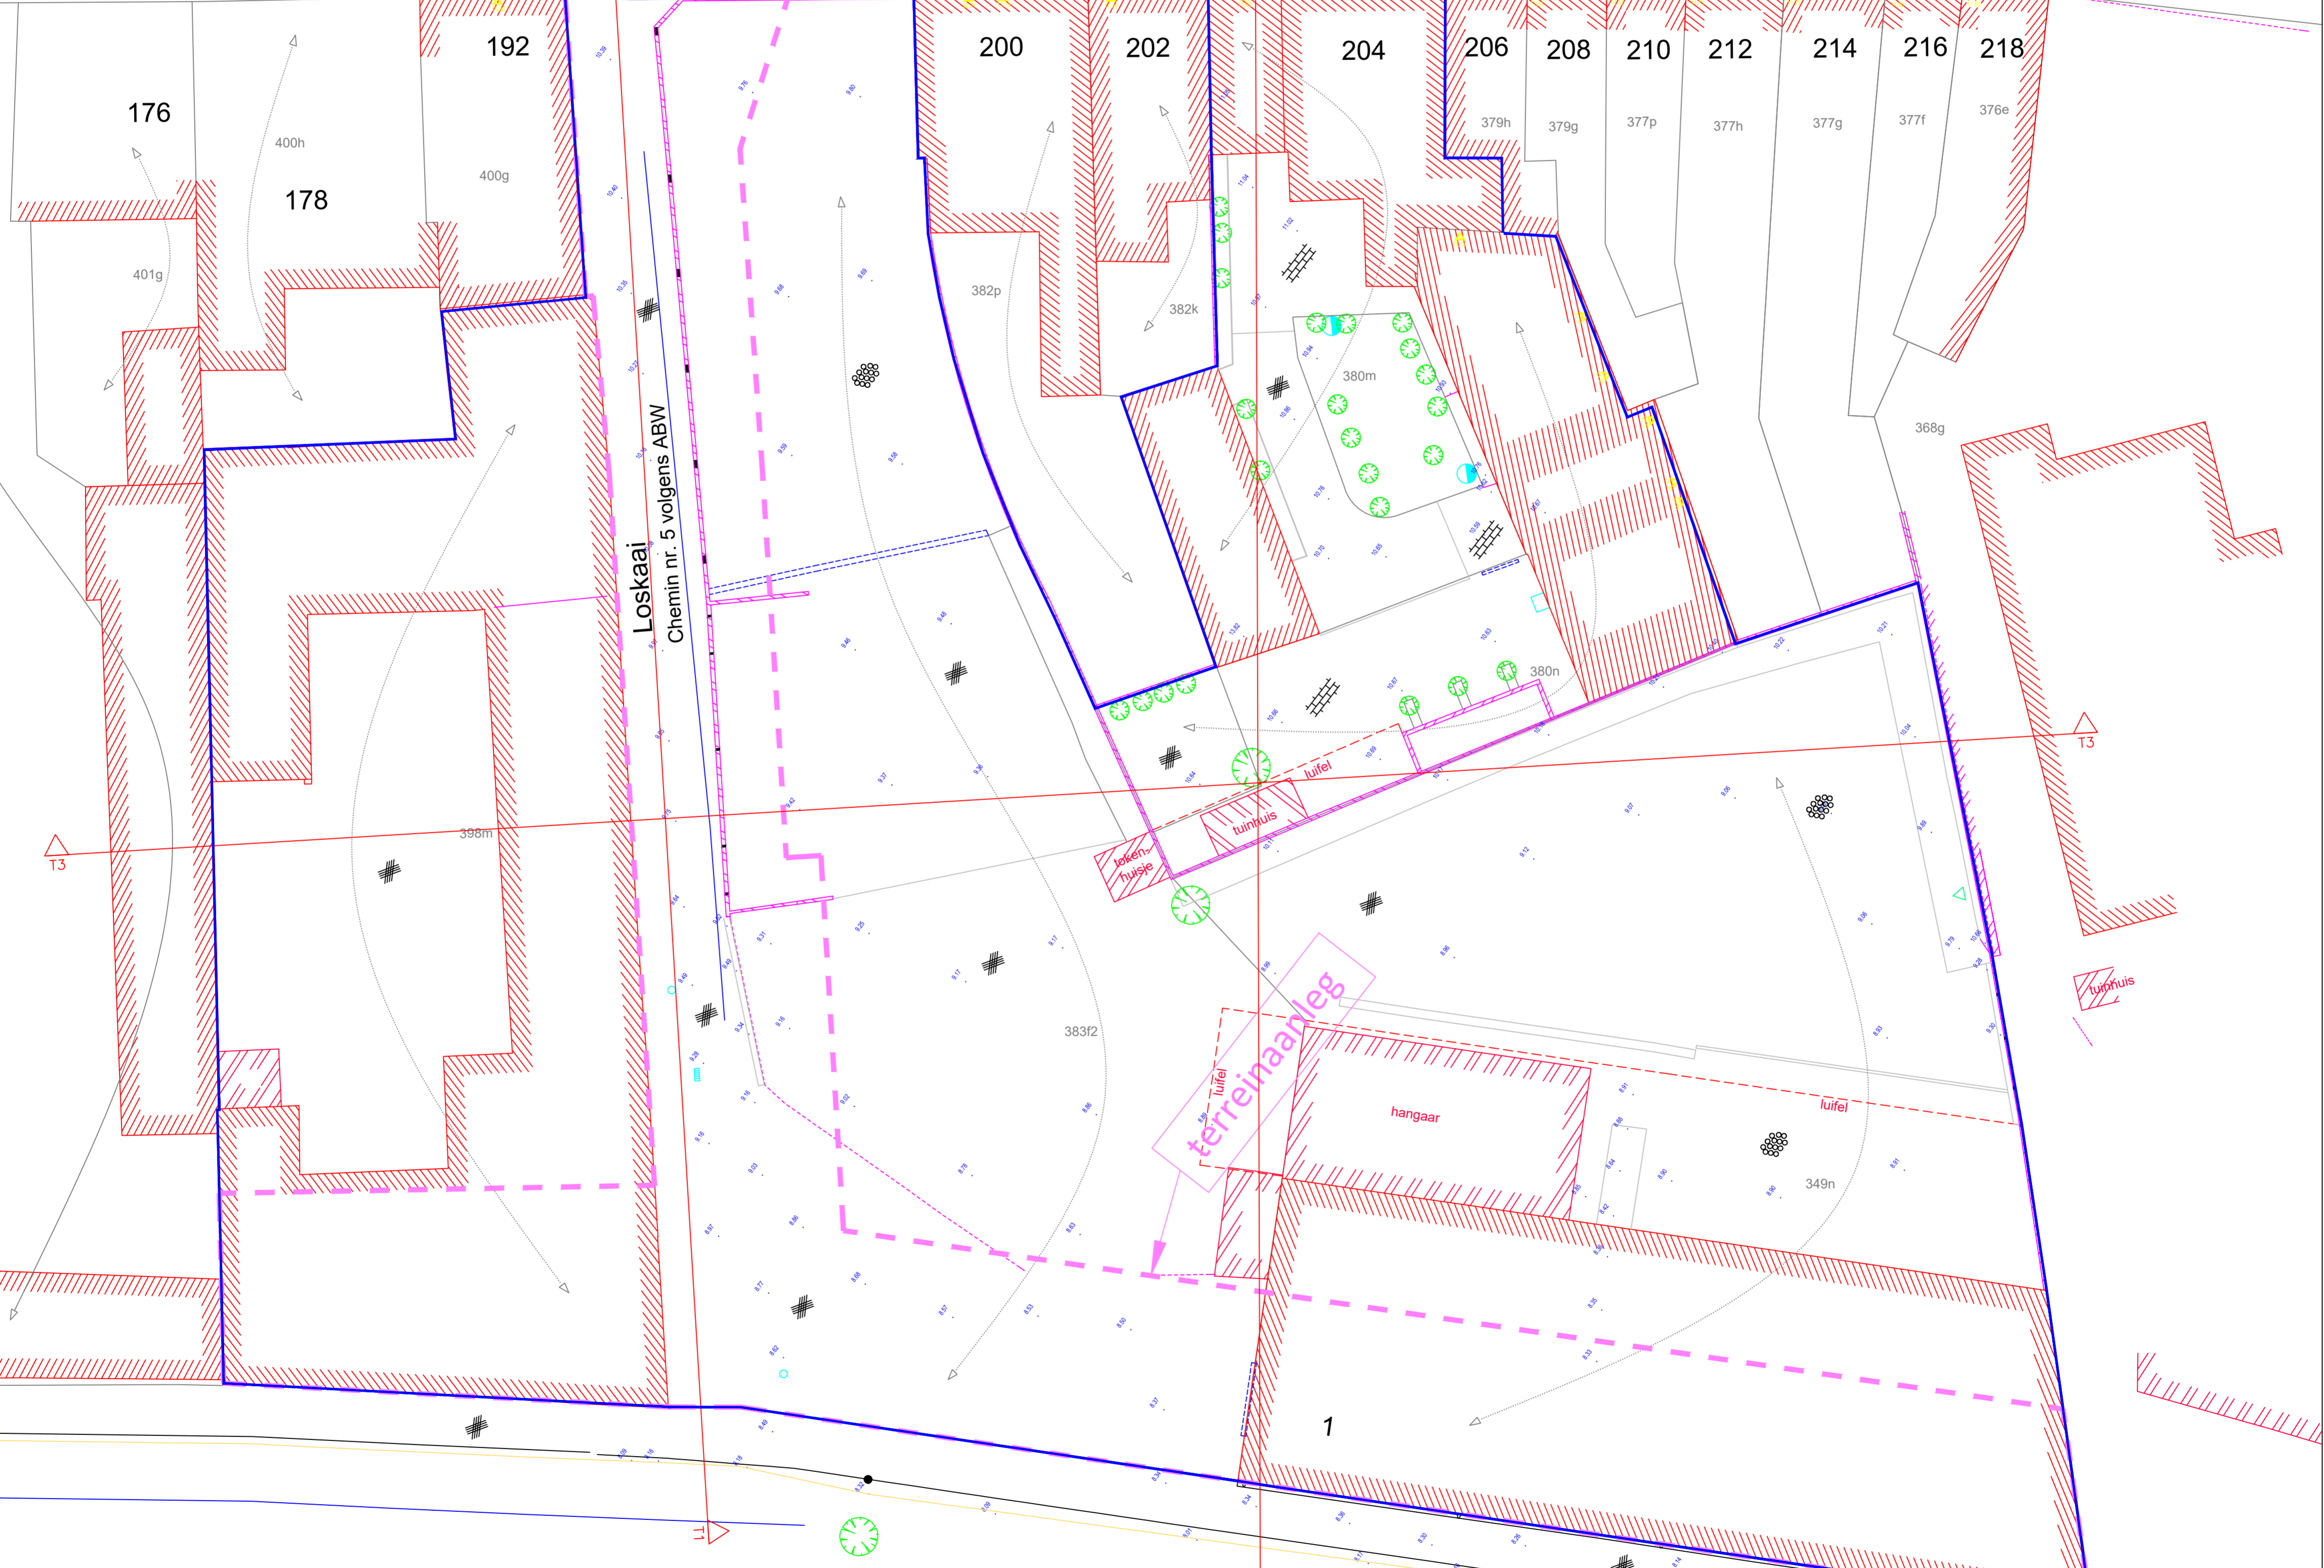

Loskaai
Chemin nr. 5 volgens ABW

terreinaanleg

