

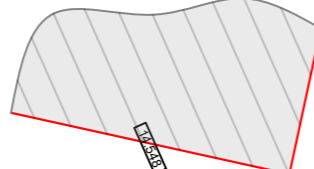
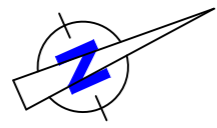


# OPMETINGSPLAN

Schaal 1/200

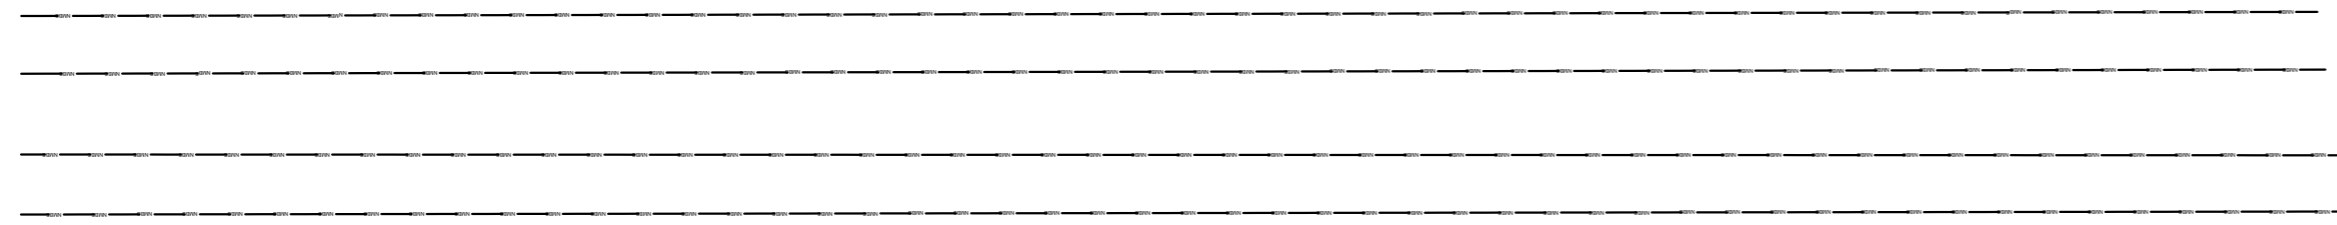

LEGENDE	
Kleur	Hoogte
Light Blue	7.65-7.70
Light Green	7.70-7.75
Light Yellow	7.75-7.80
Light Orange	7.80-7.85
Light Red	7.85-7.90
Light Purple	7.90-7.95
Light Blue-Gray	7.95-8.00
Light Green-Gray	8.00-8.05
Light Yellow-Gray	8.05-8.10
Light Red-Gray	8.10-8.15

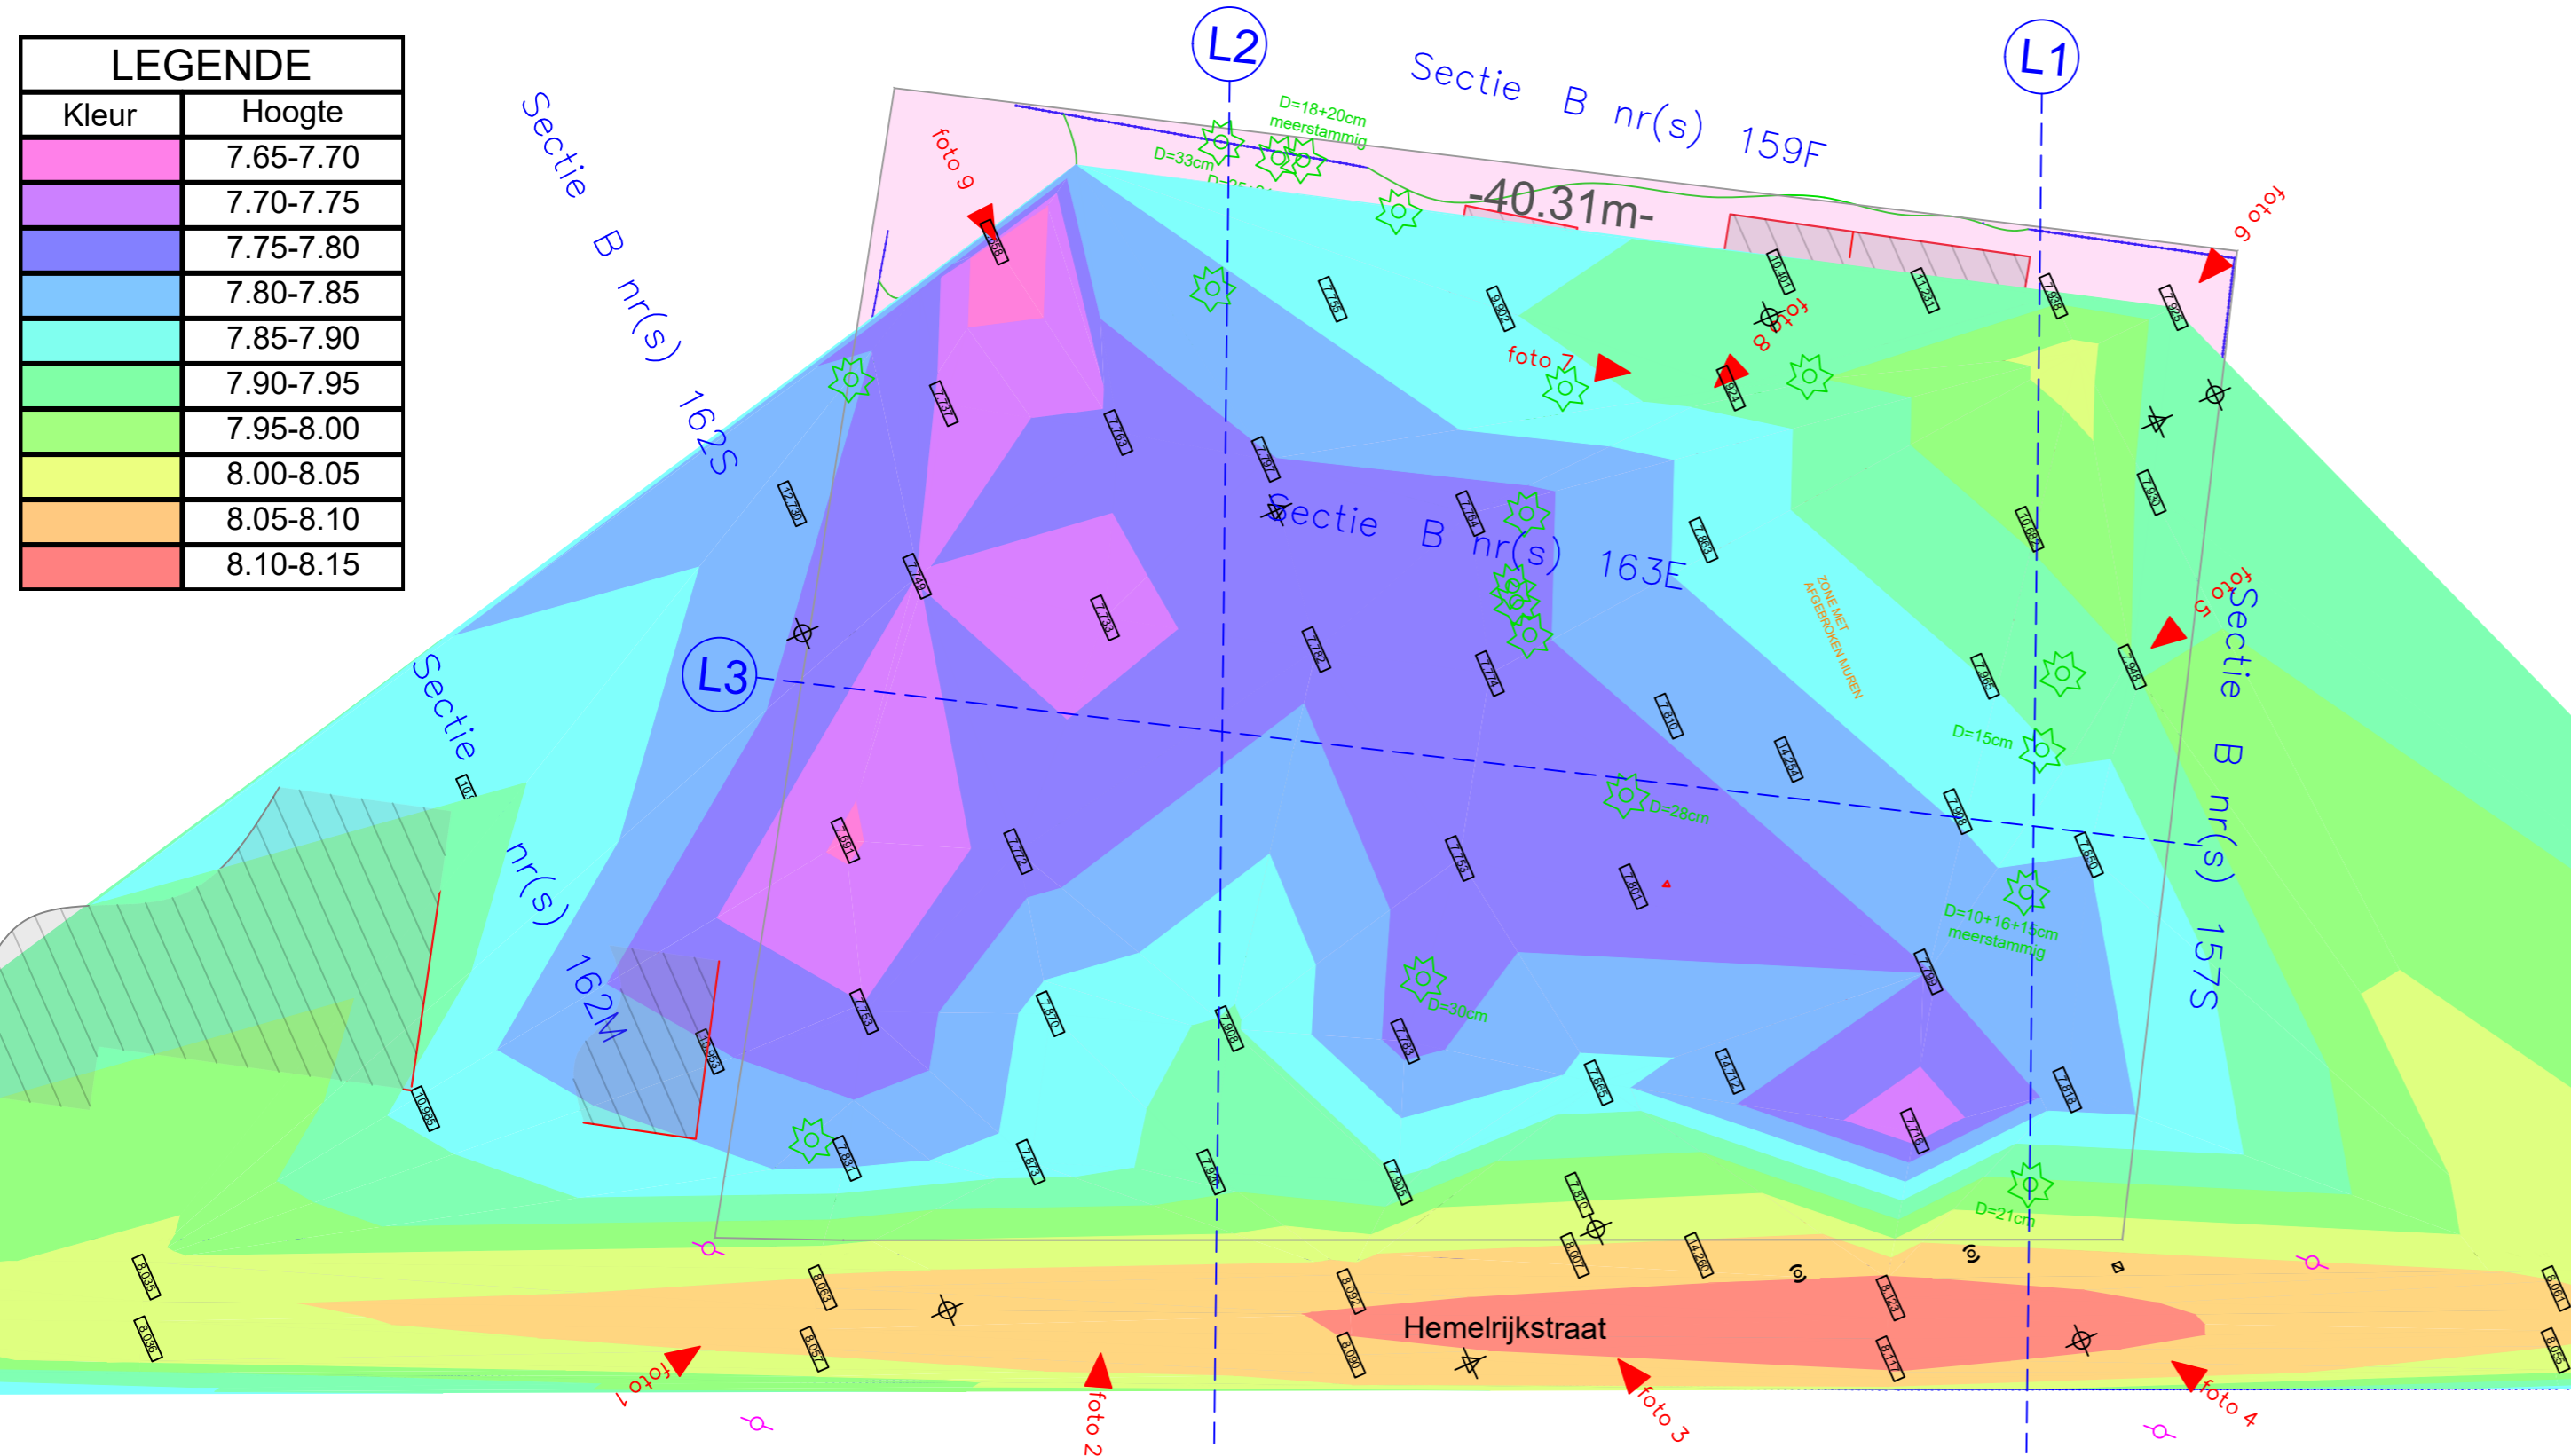

**BURO DELOOF**  
LANDMETERS

Landmetersburo Deloof bvba  
Meulebekerstraat 124  
Ingelmunster

Deloof Michael  
Zaakvoerder / Landmeter-expert

TEL : 051 77 02 30  
email : info@burodeloof.be

H.R. Kortrijk      LAN 071332      BTW BE 0806 845 109



PROVINCIE  
OOST-VLAANDEREN

Gemeente    Gent  
                 Sint-Denijs-Westrem  
                 Hemelrijkstraat 83

Kadaster     25e Afd., sectie V  
                 perceelnr. 163e

Geraadpleegde documenten:  
-zie vermelding plan

Verkavelingsplan  
Hoogteplan

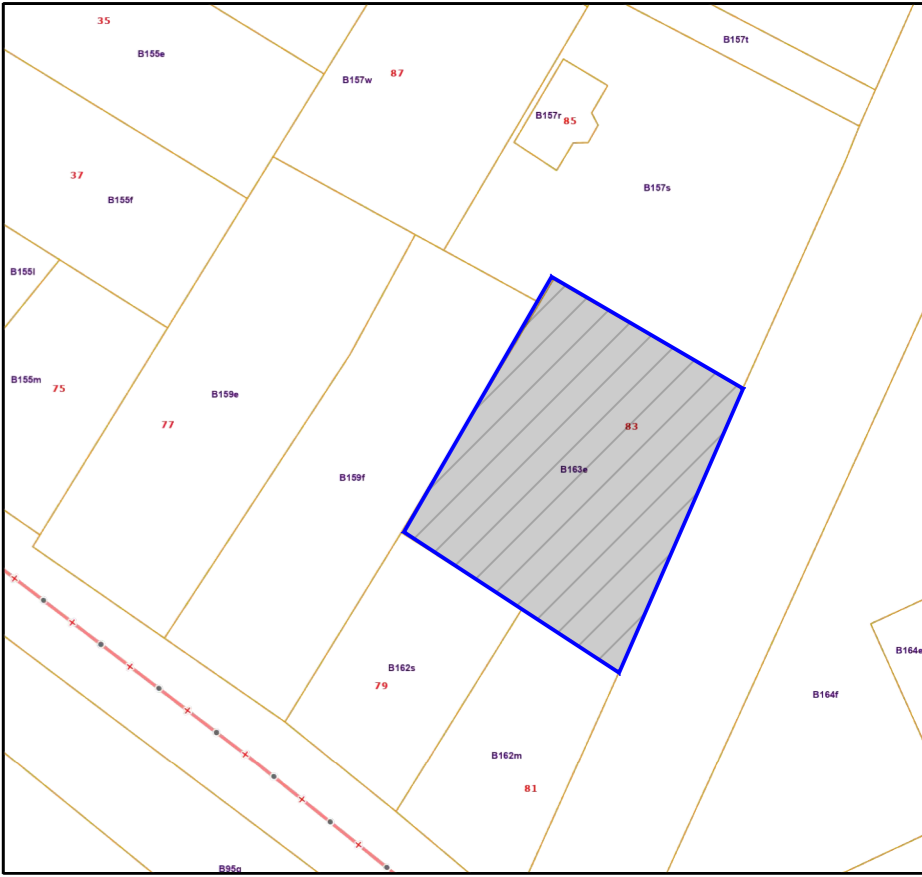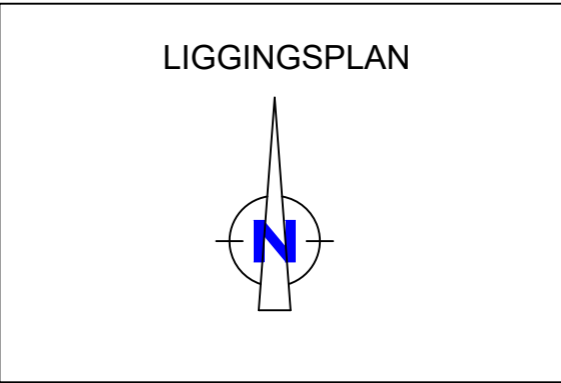

Dossiernr.	POT_2301
contactpersoon	Michael Deloof
getekend door	M. D. LAN 071332
aantal plans	4
plan nummer	3/4
schaal	1/200
datum	13/12/2023