


Te regulariseren
loodsen
1 bouwlaag, plat dak
Industrieweg 18, 14, 16, 20-20a - Schouwingstraat 45
9032 Wondelgem - Gent
AFD. 30 SEC. C nrs. 470r, 470p, 470s, 502e2, 502b2

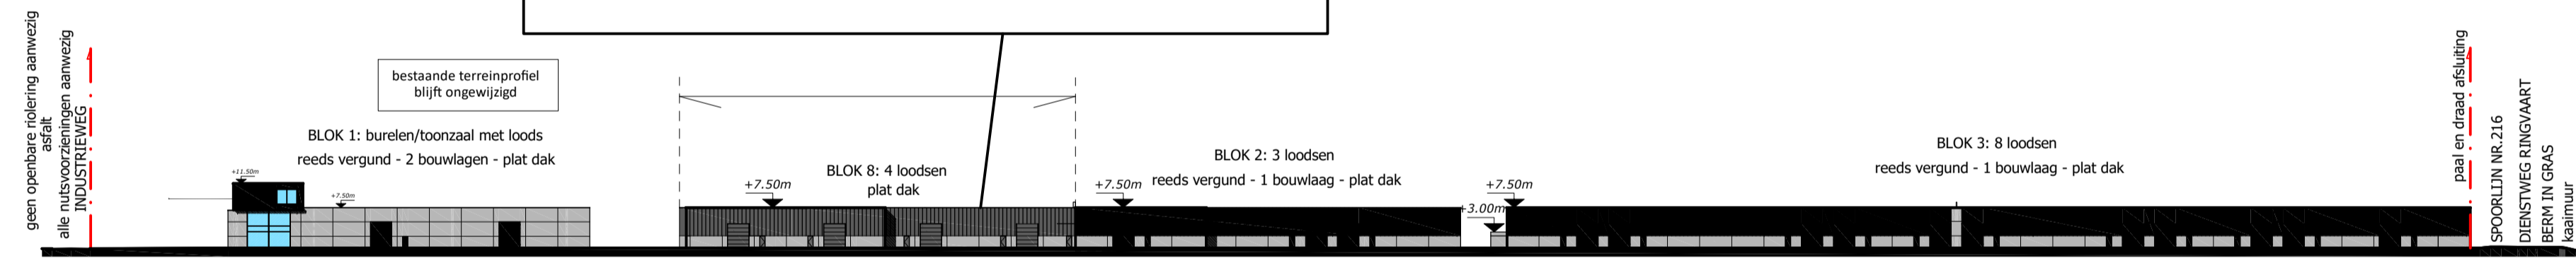

TERREINPROFIEL 012345 SCHAAL 1:500
Vergunde toestand OMV referentie 2021132032 - 28.10.2021