




SCHAAL 1.20

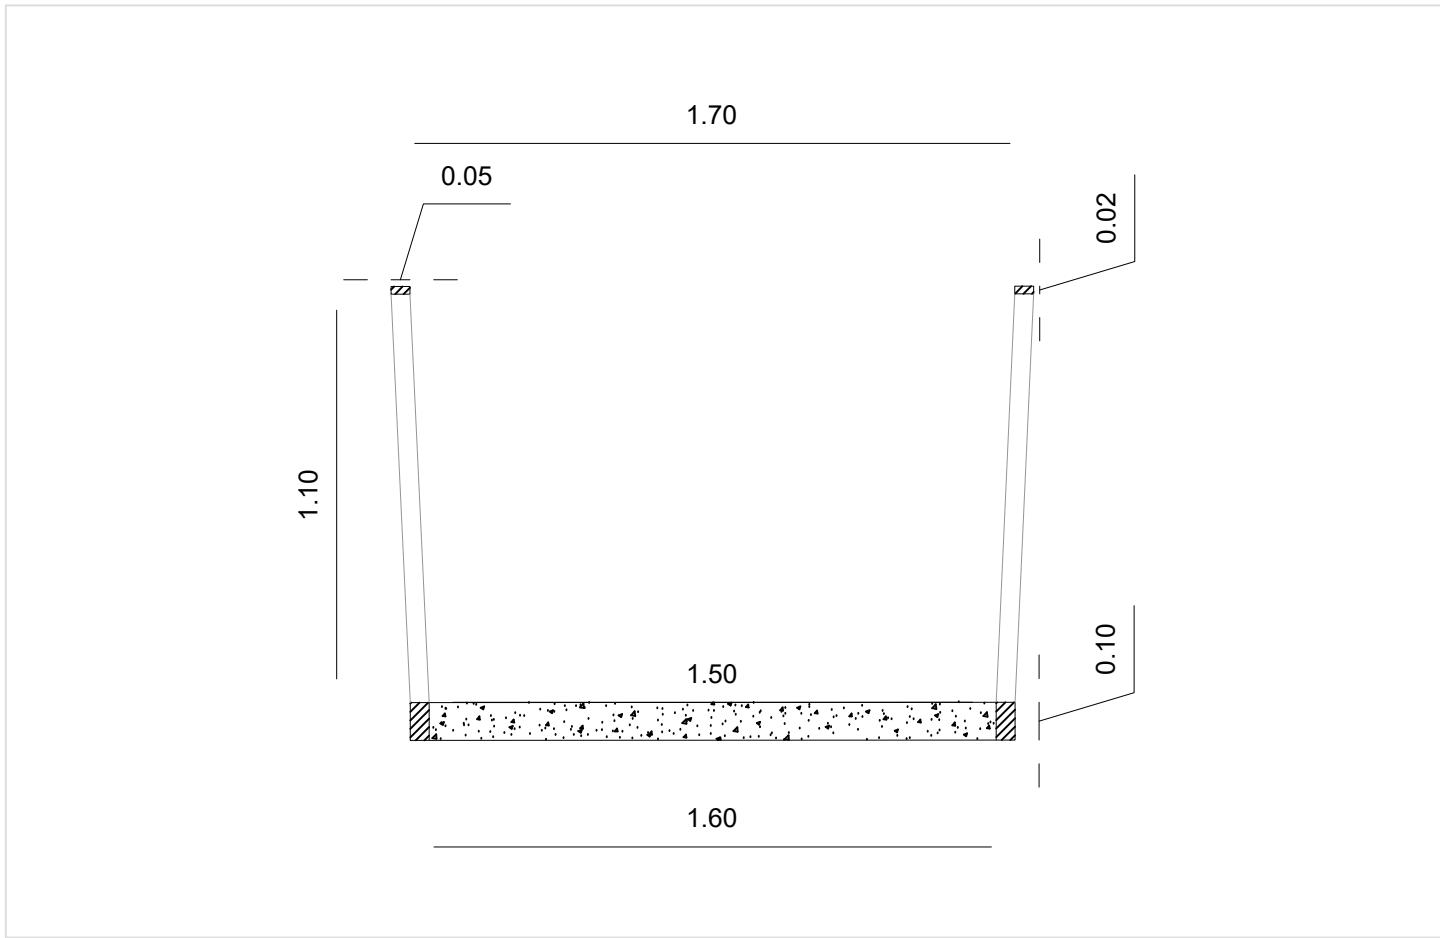

SCHAAL 1.100

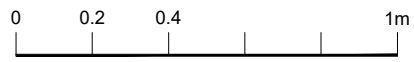

SCHAAL 1.50

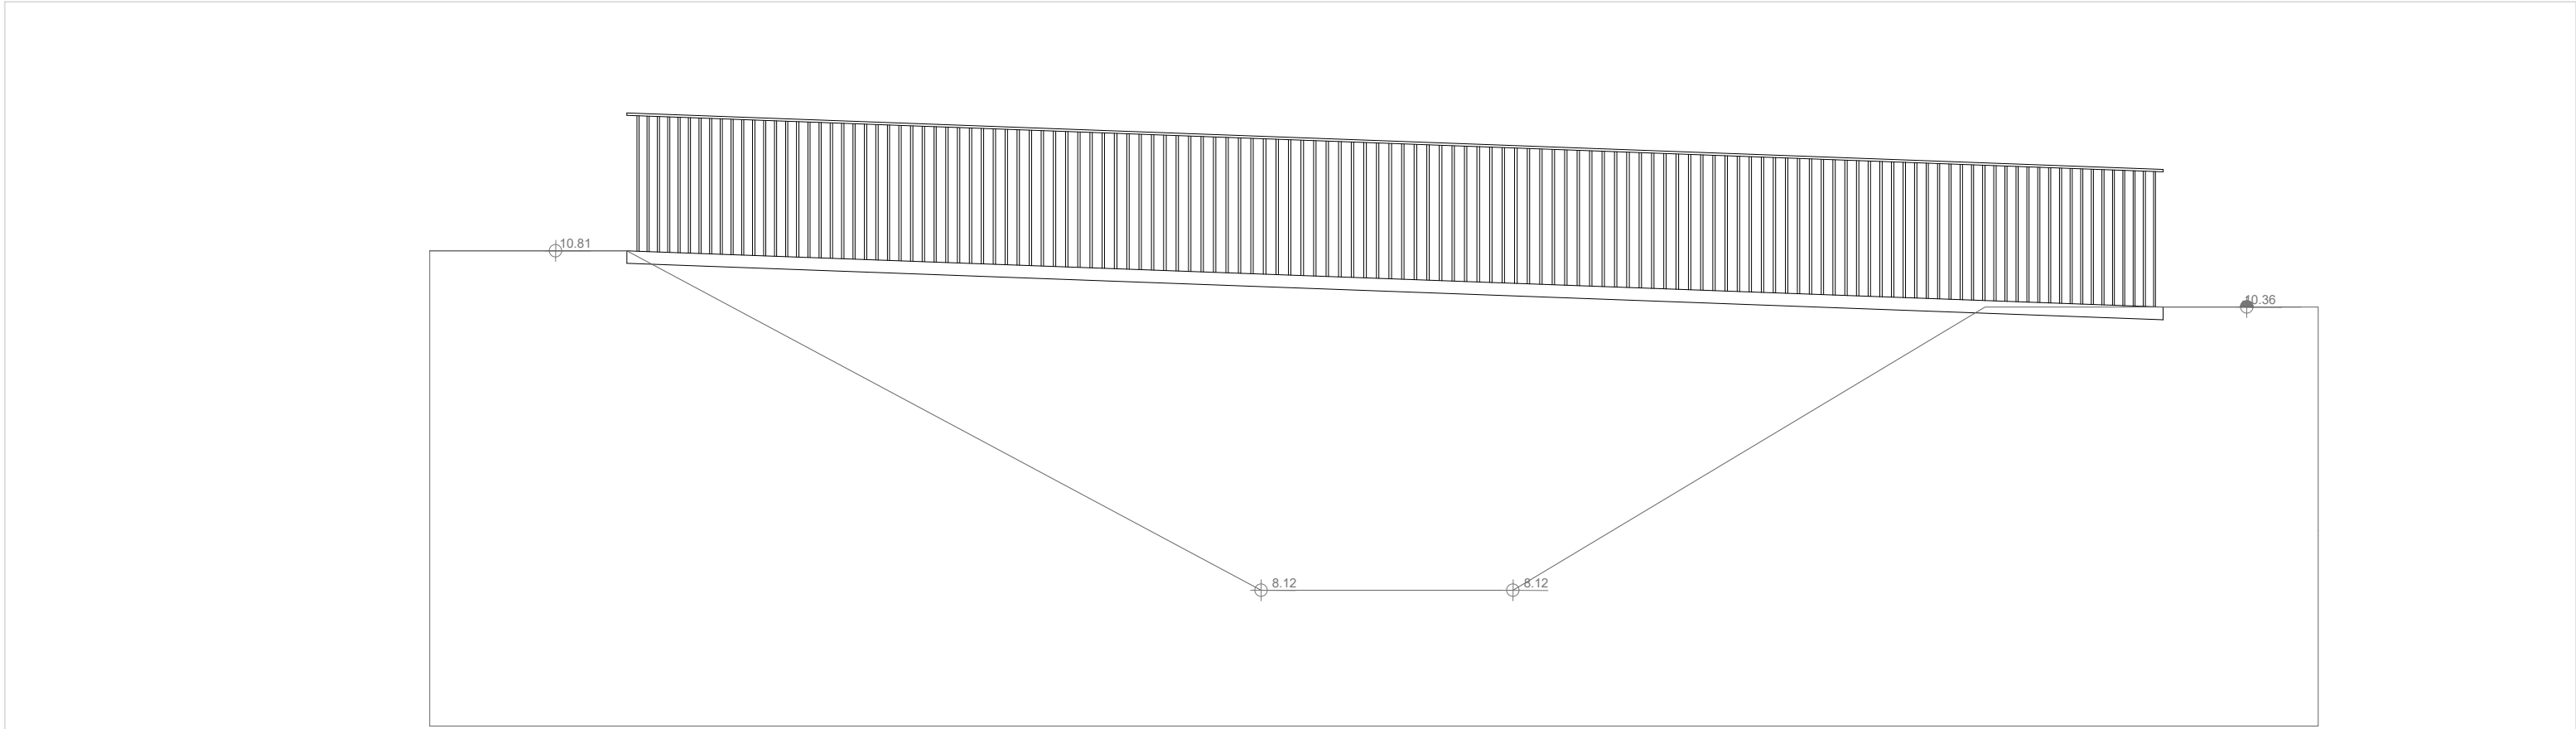

dossier : 186 - STROPKAAI GENT
bouwplaats : Stropkaai, 9000 Gent
kadaster : 44808H0744/00E000

bouwheer : Immogra
Kortrijksesteenweg 1052 D
9051 Sint Denijs Westrem
t : 09 243 41 40

architect : **360** Architecten
Zoutstraat 10, 9000 GENT
t : 09 236 26 80
e : info@office360.be

onderwerp : OMGEVINGSVERGUNNING
plantitel : BA_SKGOMV_D_N_1



bladnr : BA_SKGOMV_D_N_1
datum : 01/03/2024