


perceelsgrens
Klinkkouterstraat 29
9040 Sint-Amandberg

perceelsgrens
Klinkkouterstraat 25A
9040 Sint-Amandberg

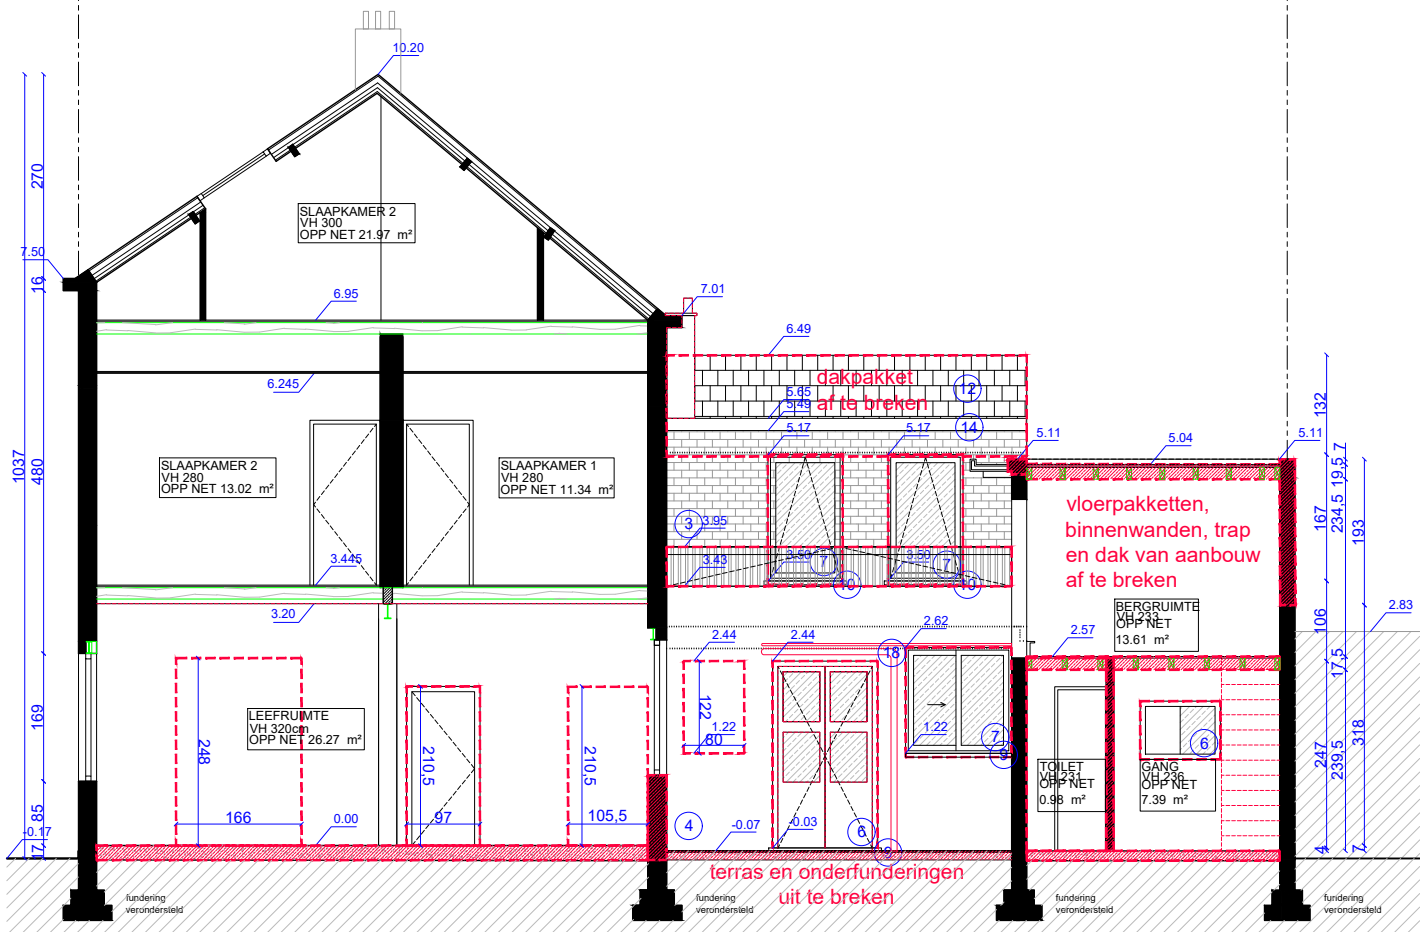

30, 723, 25, 82,45, 57,54, 139, 37, 120, 2020, 334,55, 20,18
778, 133,83, 99, 60, 99, 64,38 20, 334,55, 20,18

