


perceelsgrens
Klinkkouterstraat 29
9040 Sint-Amandsberg

perceelsgrens
Klinkkouterstraat 25A
9040 Sint-Amandsberg

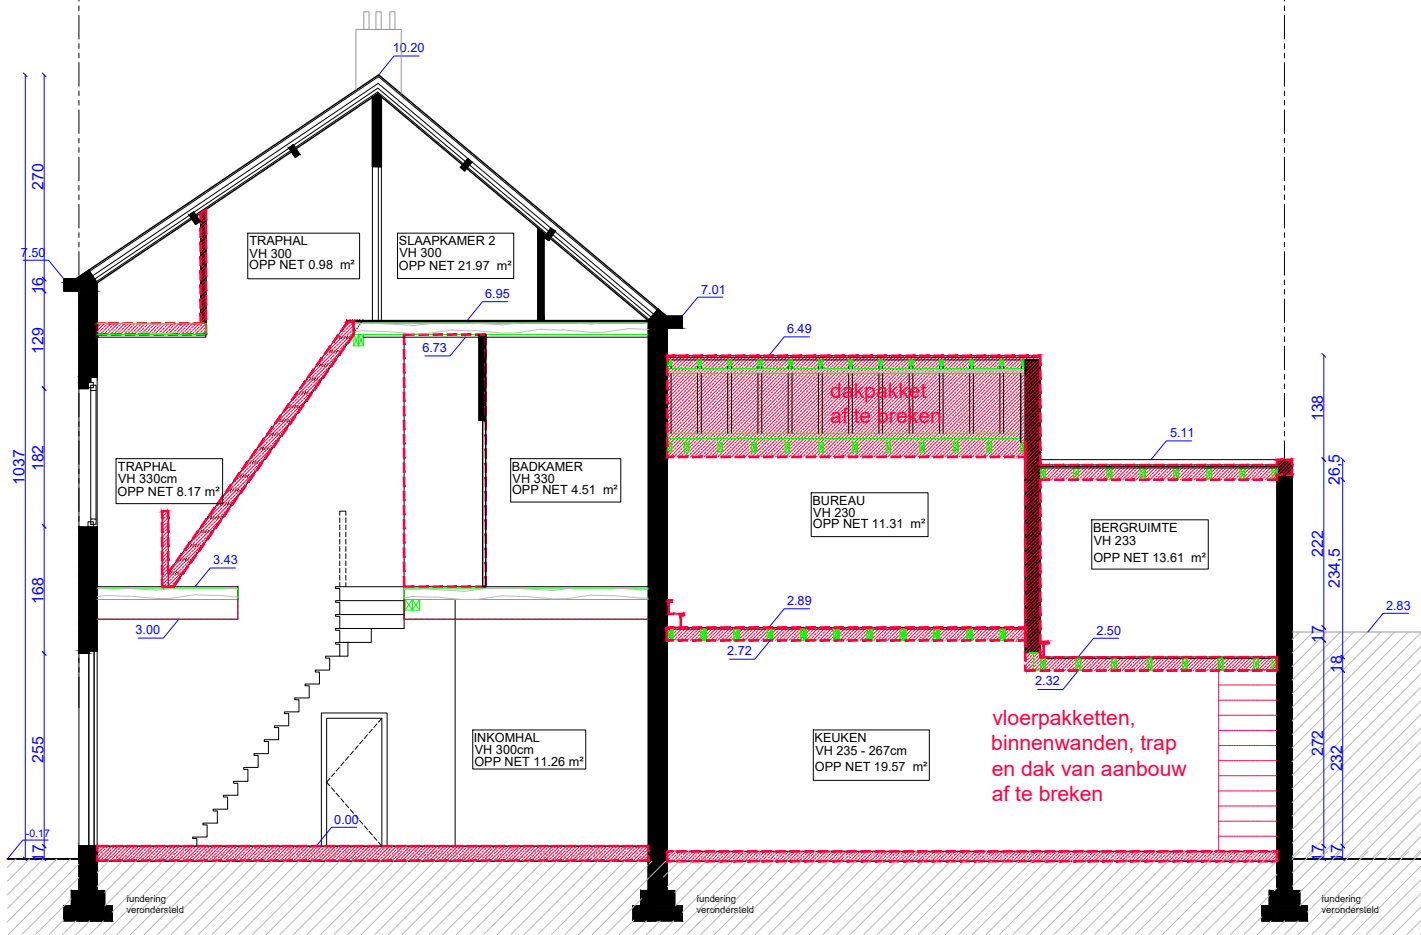

30, 723, 25, 473,5, 20, 312,97, 20,18
30, 723, 25, 806,47, 20, 312,97, 20,18

