
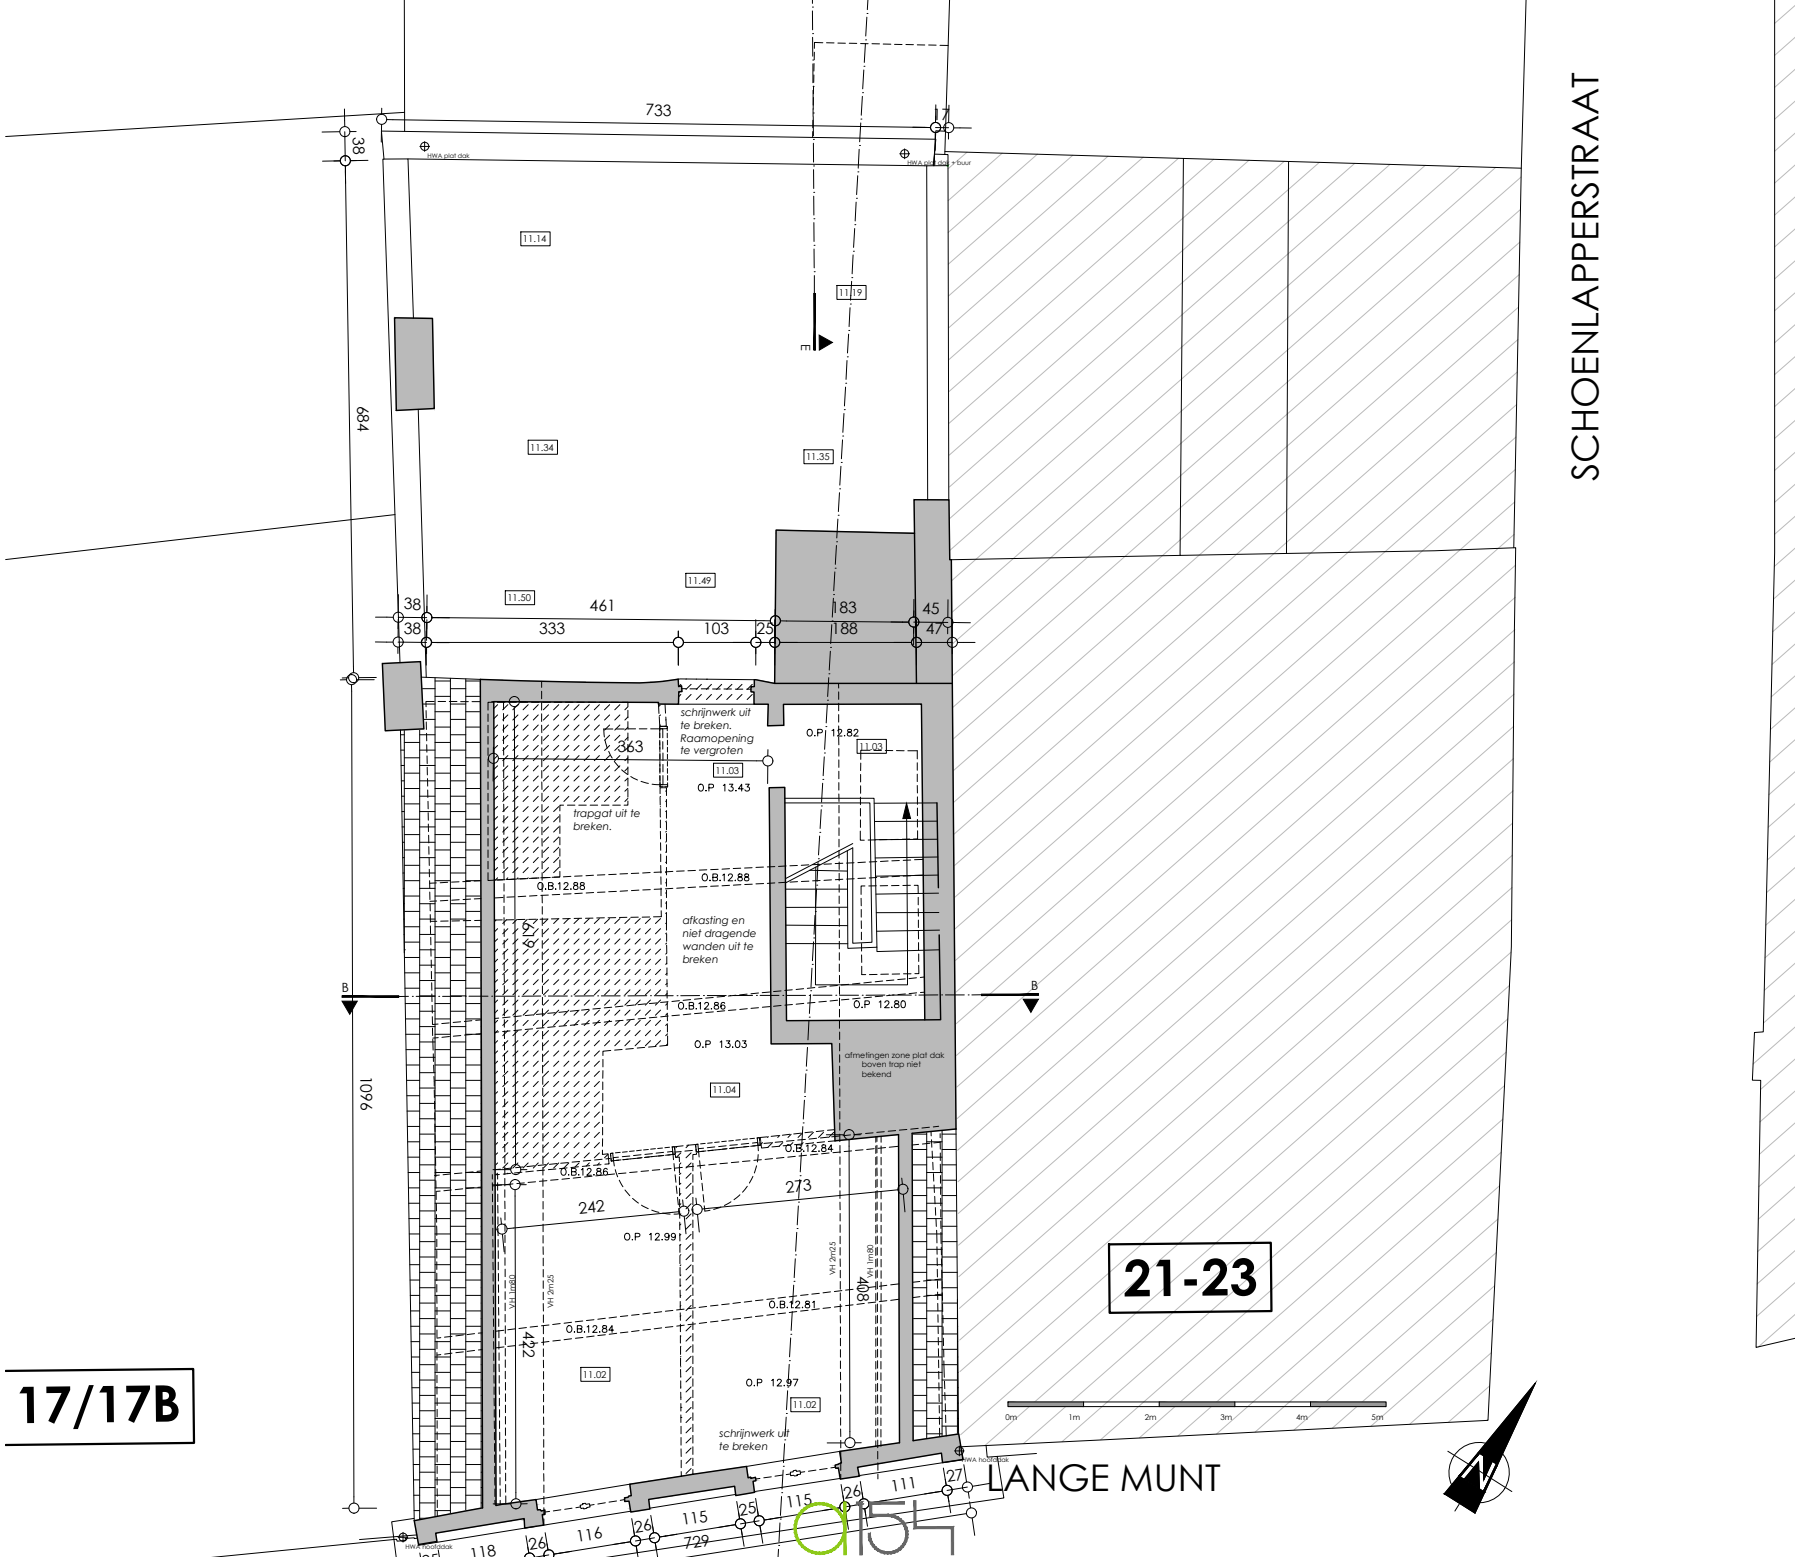


23-565 LANGE MUNT 19

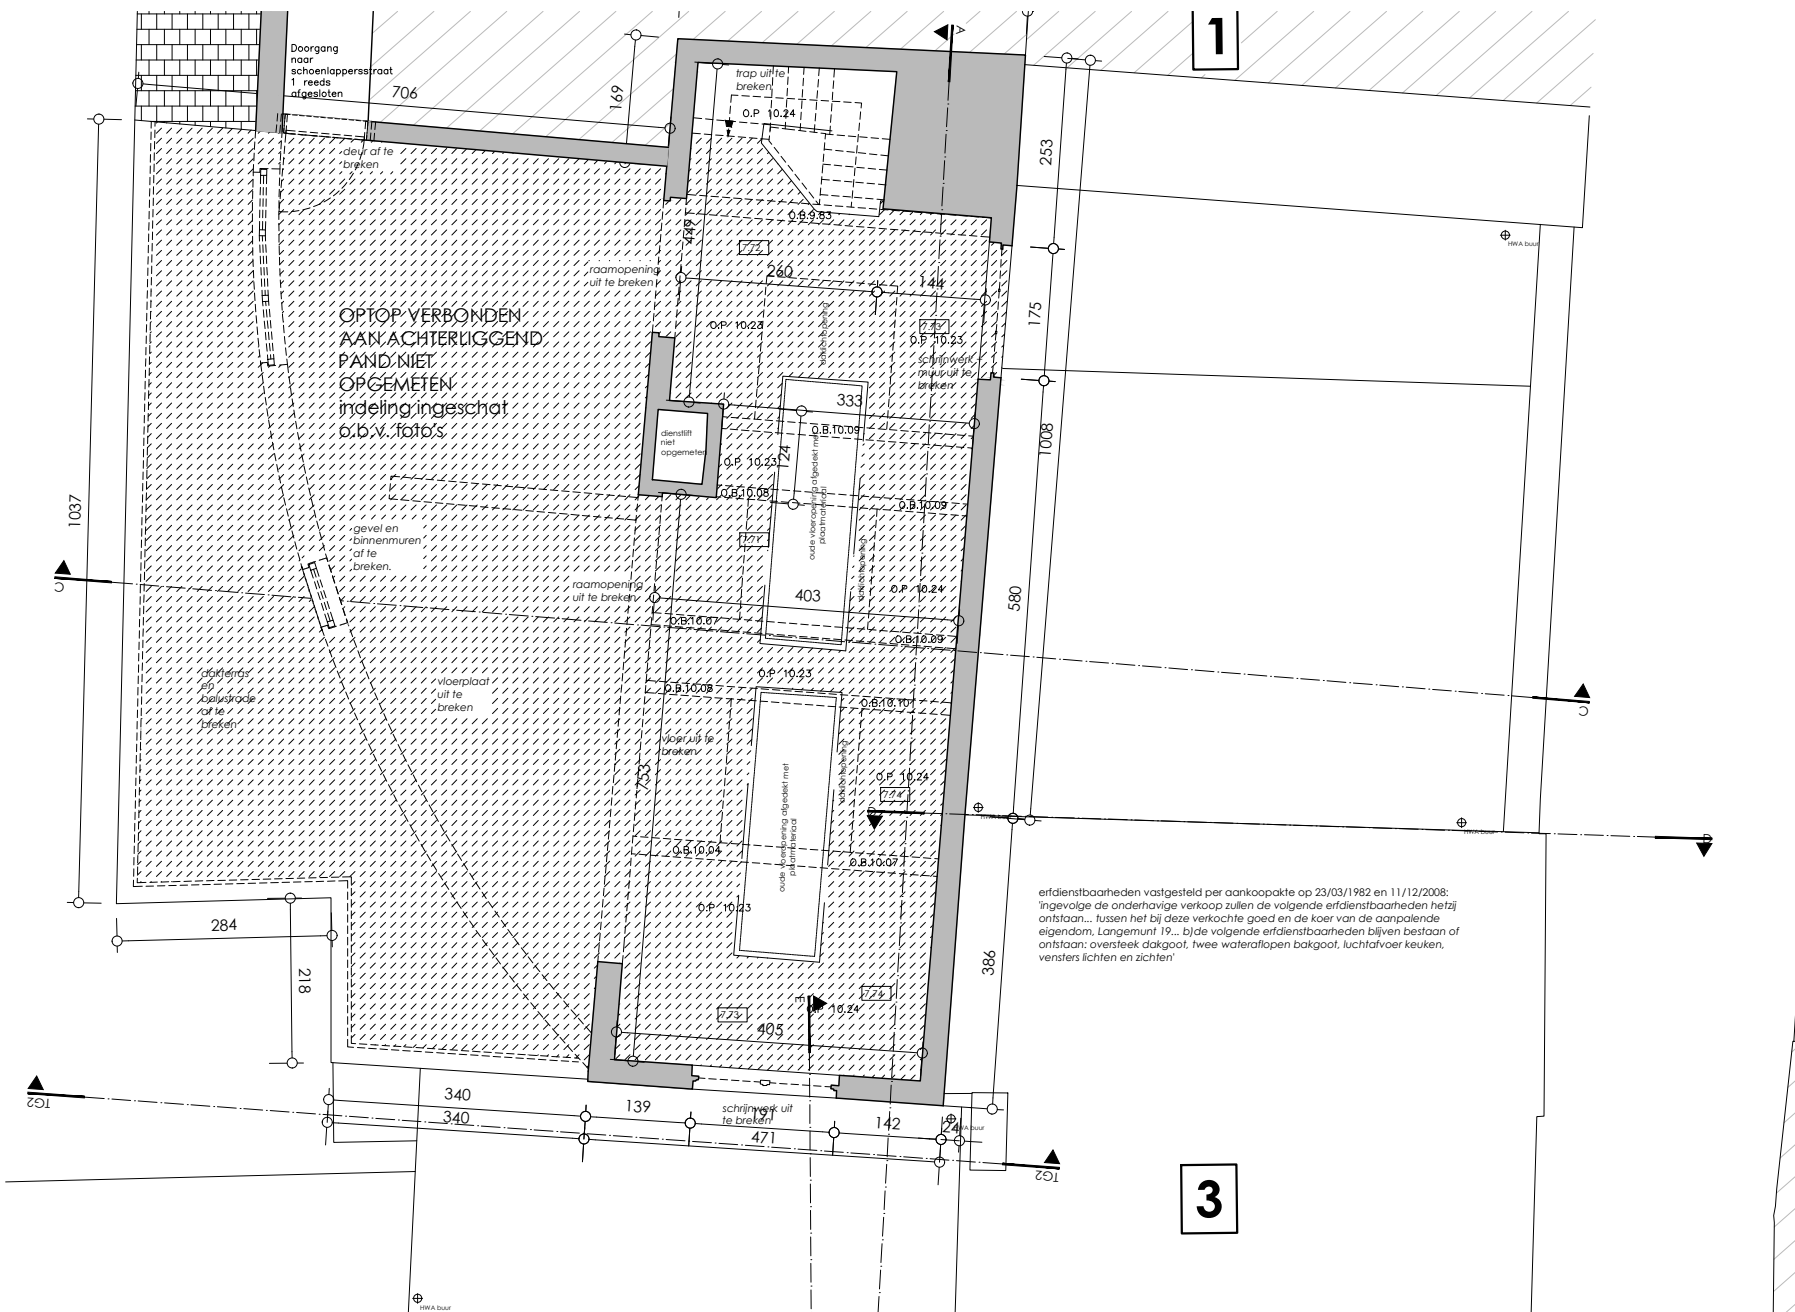

17/17B

21-23

SCHOENLAPPERSTRAAT

LANGE MUNT