


10

44362B0200/00G010

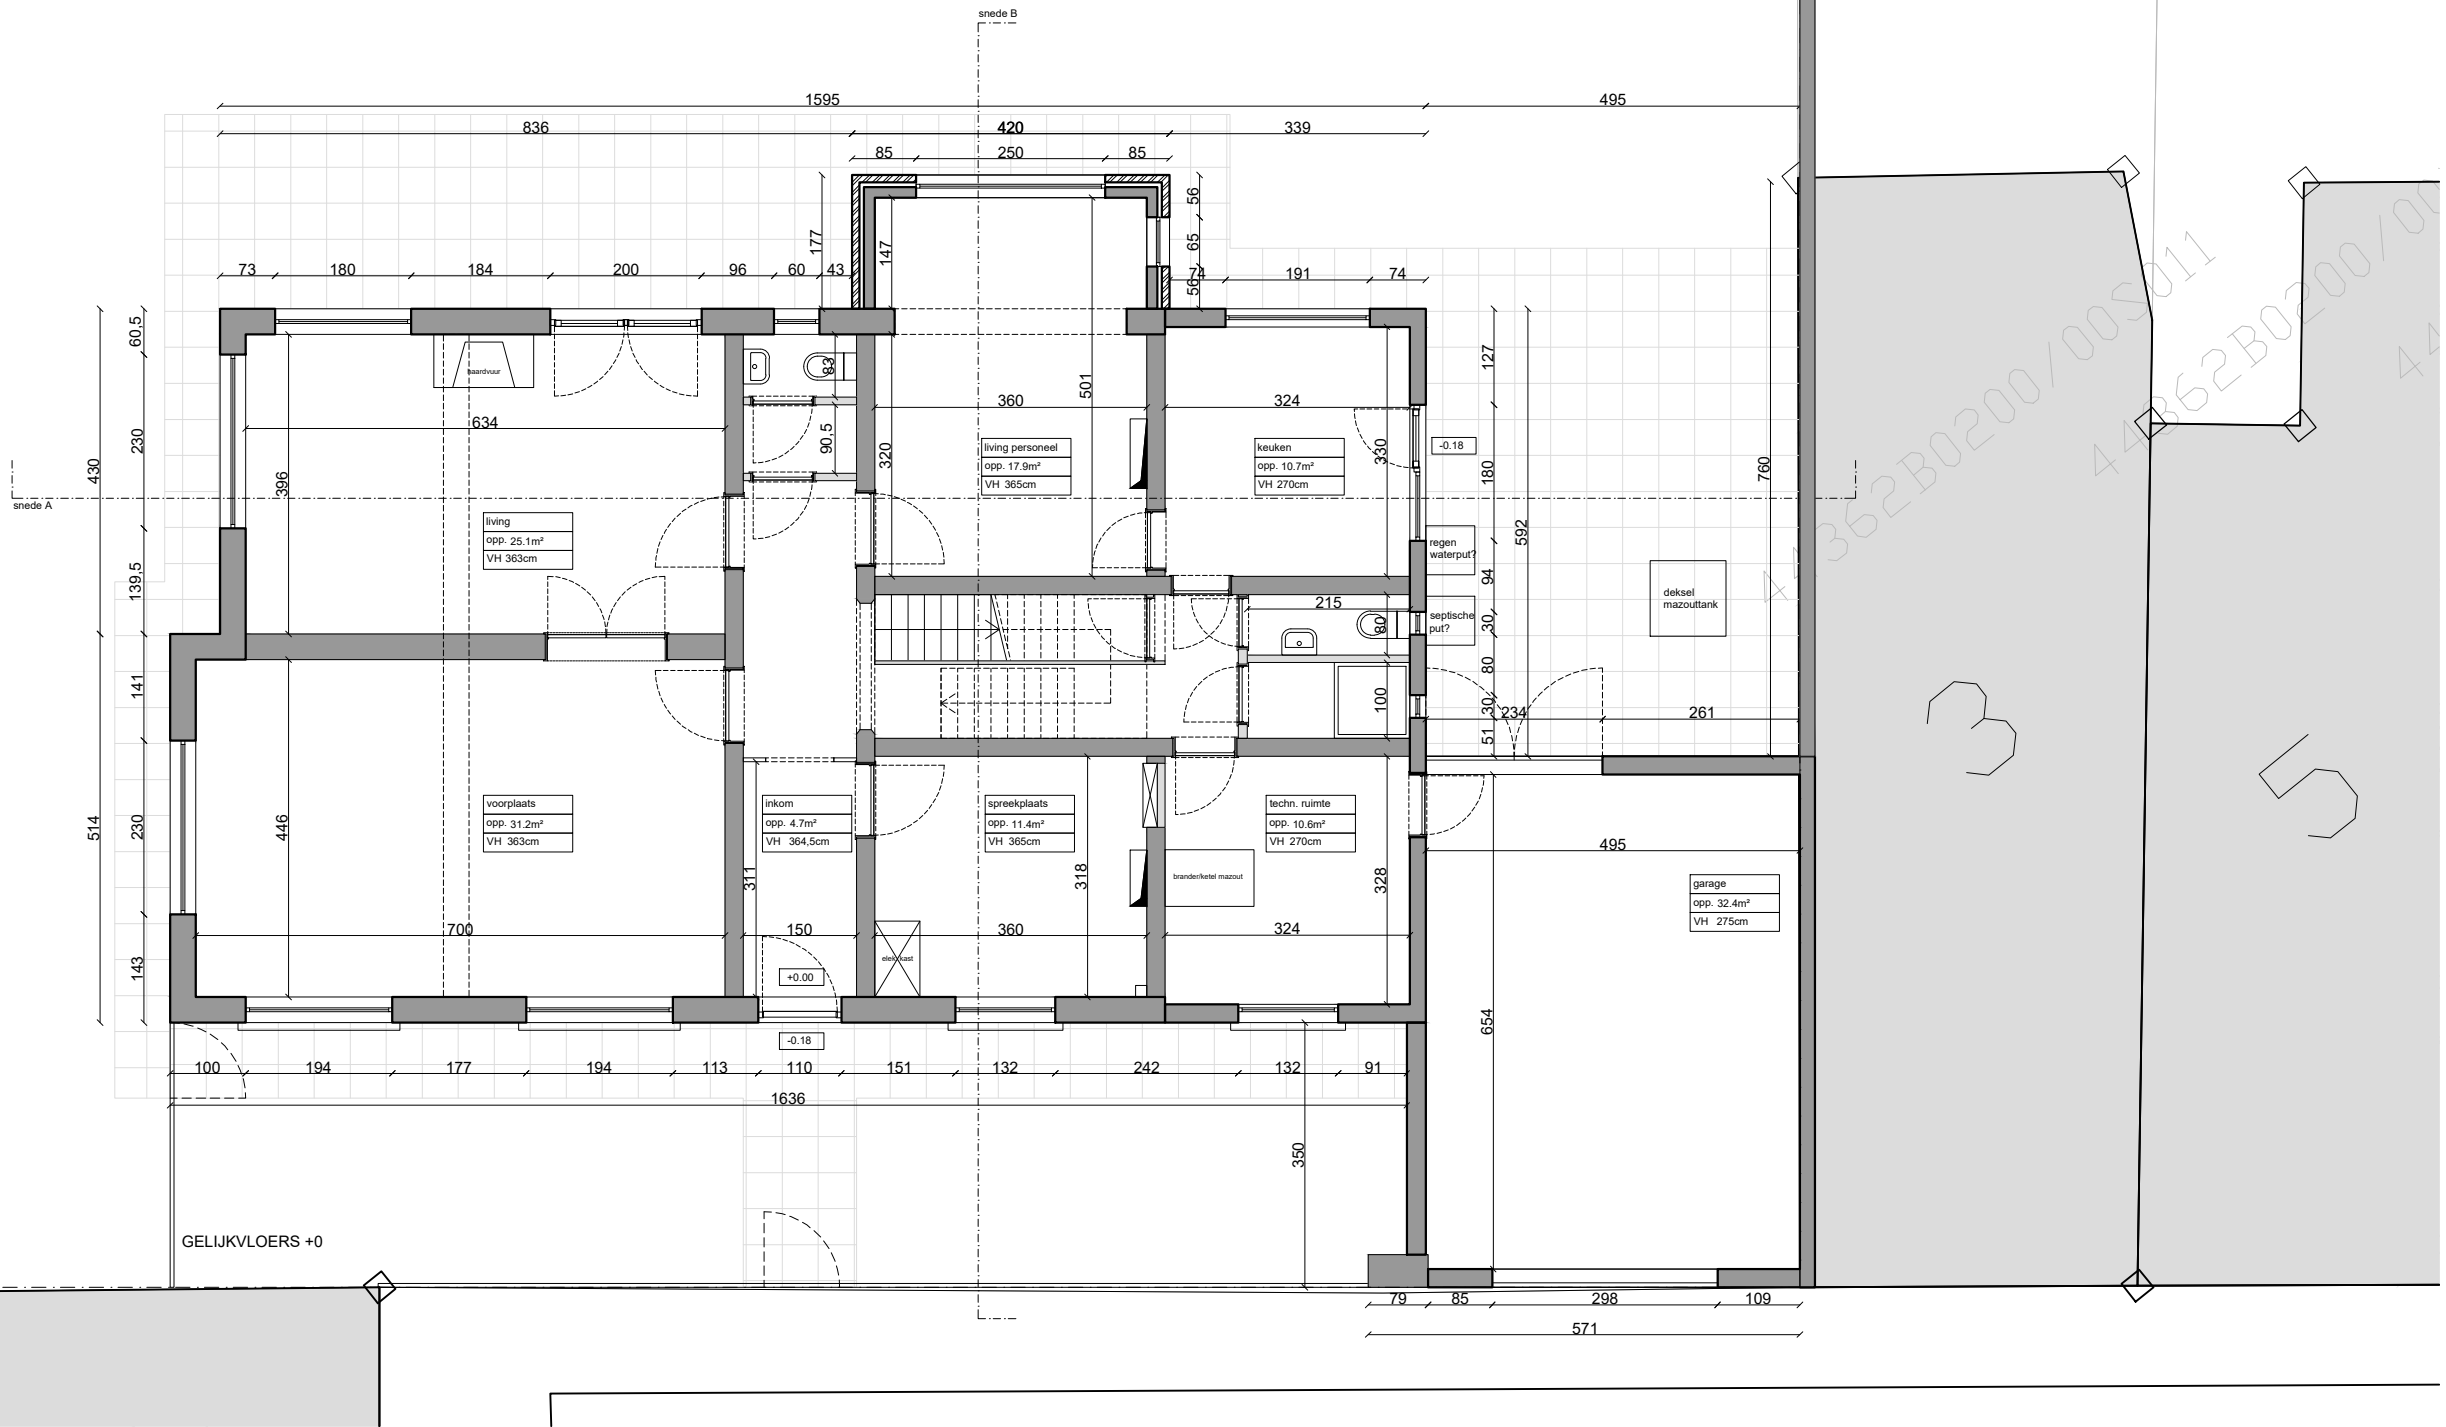

44362B0200/00S011

44362B0200/00G010

KEIBERG 1 - GENTBRUGGE
PLAN +0 - bestaande toestand



20 juni 2024